


SPLIT BUILDING OPTION

PORT STEPHENS COUNCIL LITTLE BEACH - NELSON BAY PROPOSED AMENITIES - CHANGING PLACES

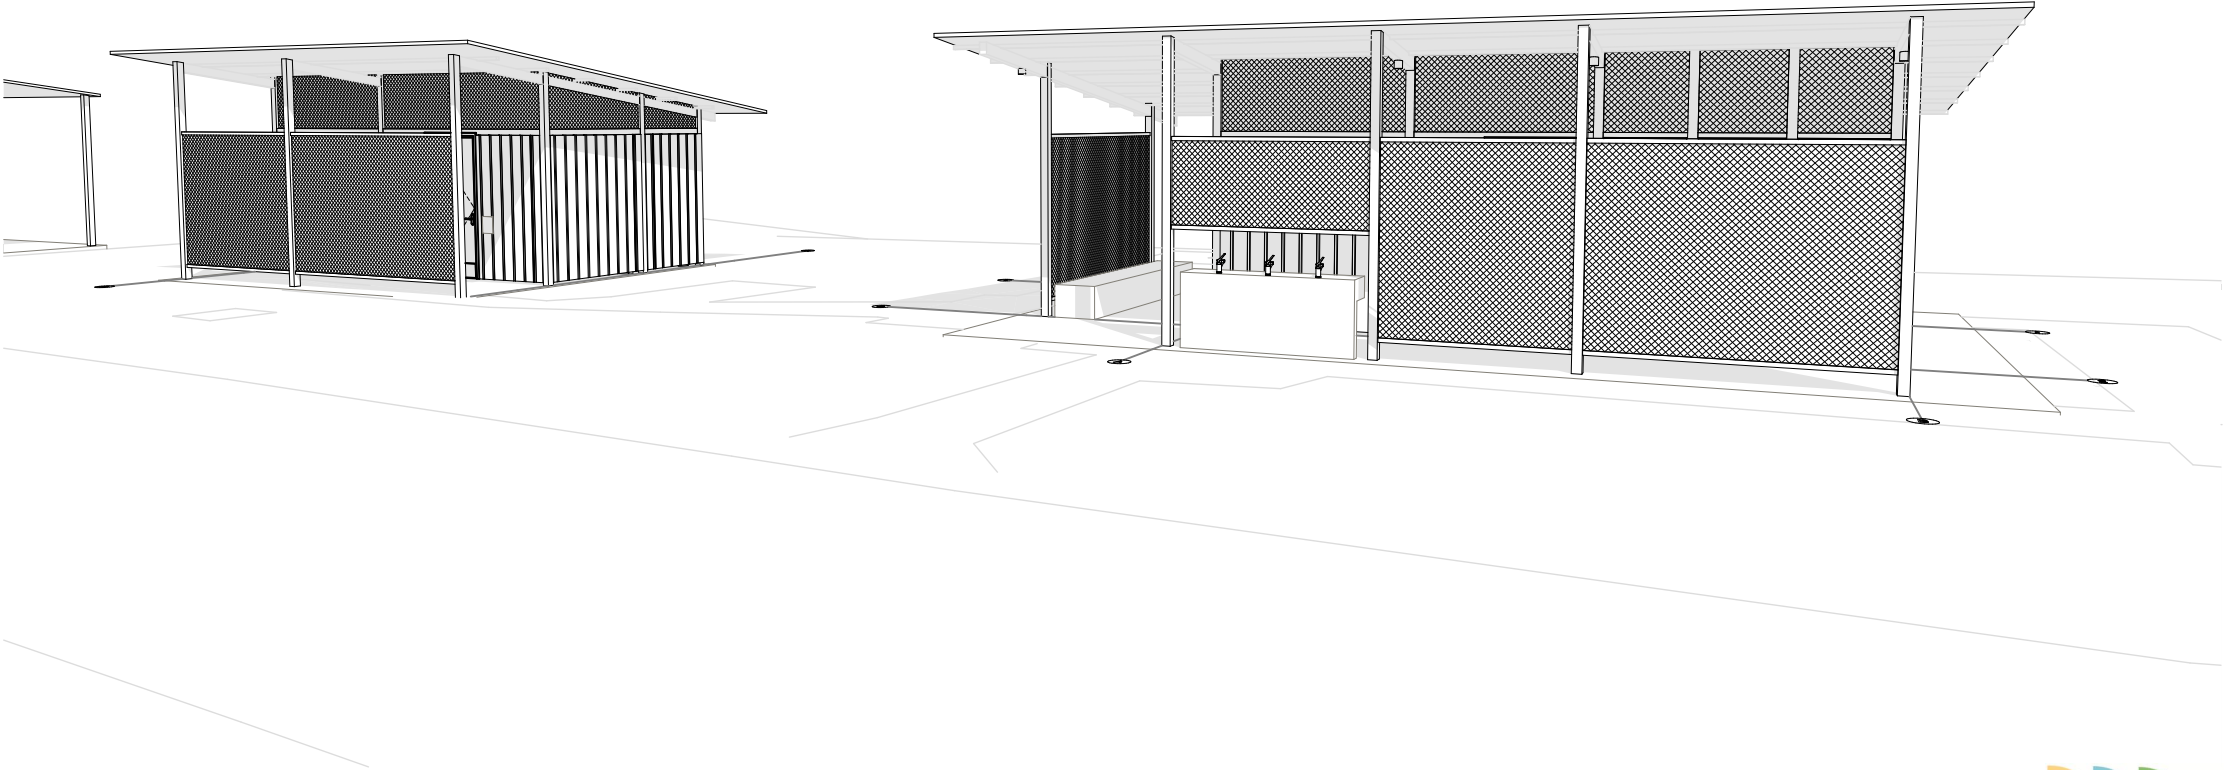

		AMENDMENTS			
IS	DATE	DESCRIPTION	CHKD	AUTH	
	26.05.22	50%	RB	RB	
	22.06.22	50% - prelim	RB	RB	
	13.07.22	75% - prelim	RB	RB	
	12.08.22	80% - prelim	RB	RB	
	20.09.22	SPLIT BUILDING OPTION	RB	RB	




Notes:

The information contained in the document is copyright and may not be used or reproduced for any other project or purpose. Verify all dimensions and levels on site and report any discrepancies prior to the commencement of work. Drawings are to be read in conjunction with all contract documents. Use figured dimensions only. Do not scale from drawings. Port Stephens Council cannot guarantee the accuracy of content and format for copies of drawings issued electronically. The completion of the issue details checked and authorised section below is conformation of the status of the drawing. The drawing shall not be used for construction unless endorsed "For Construction" and authorised for issue.

Perspective

LITTLE BEACH - NELSON BAY

Project No. XXX
Drawing NO. 3D-02
Scale 1:187.19 @ A3
Date 4/10/2022

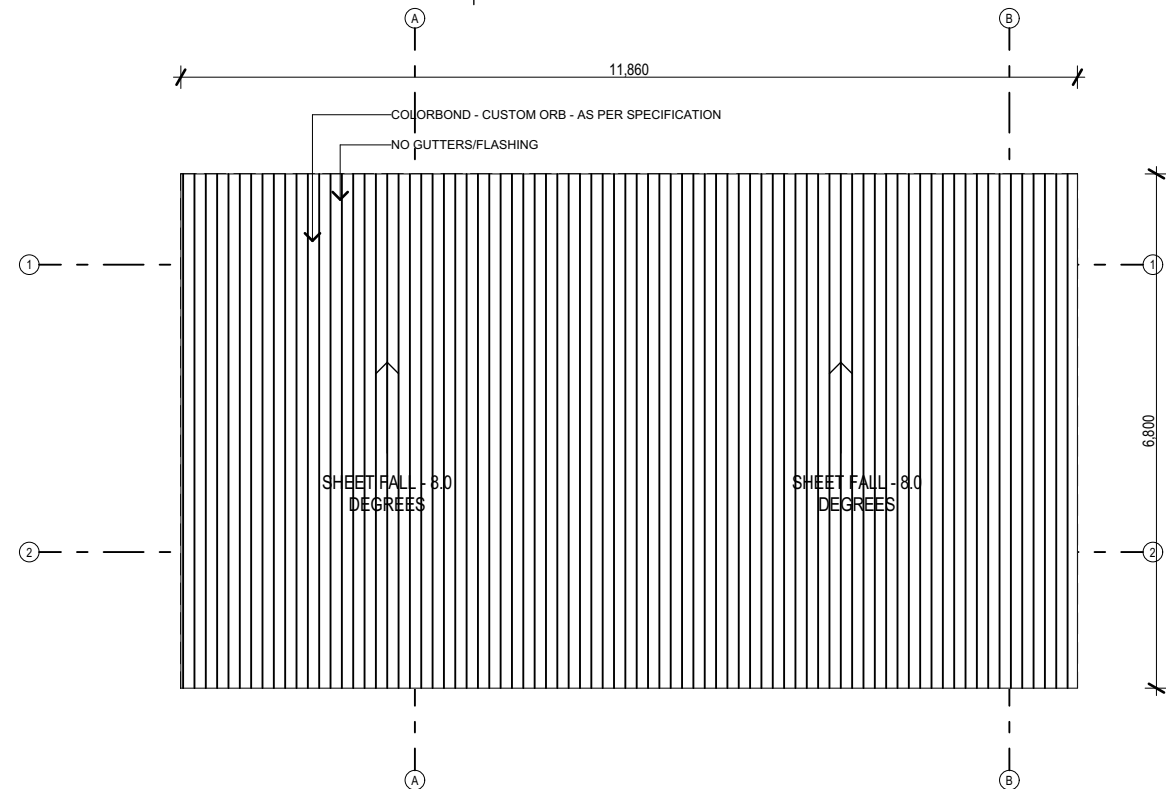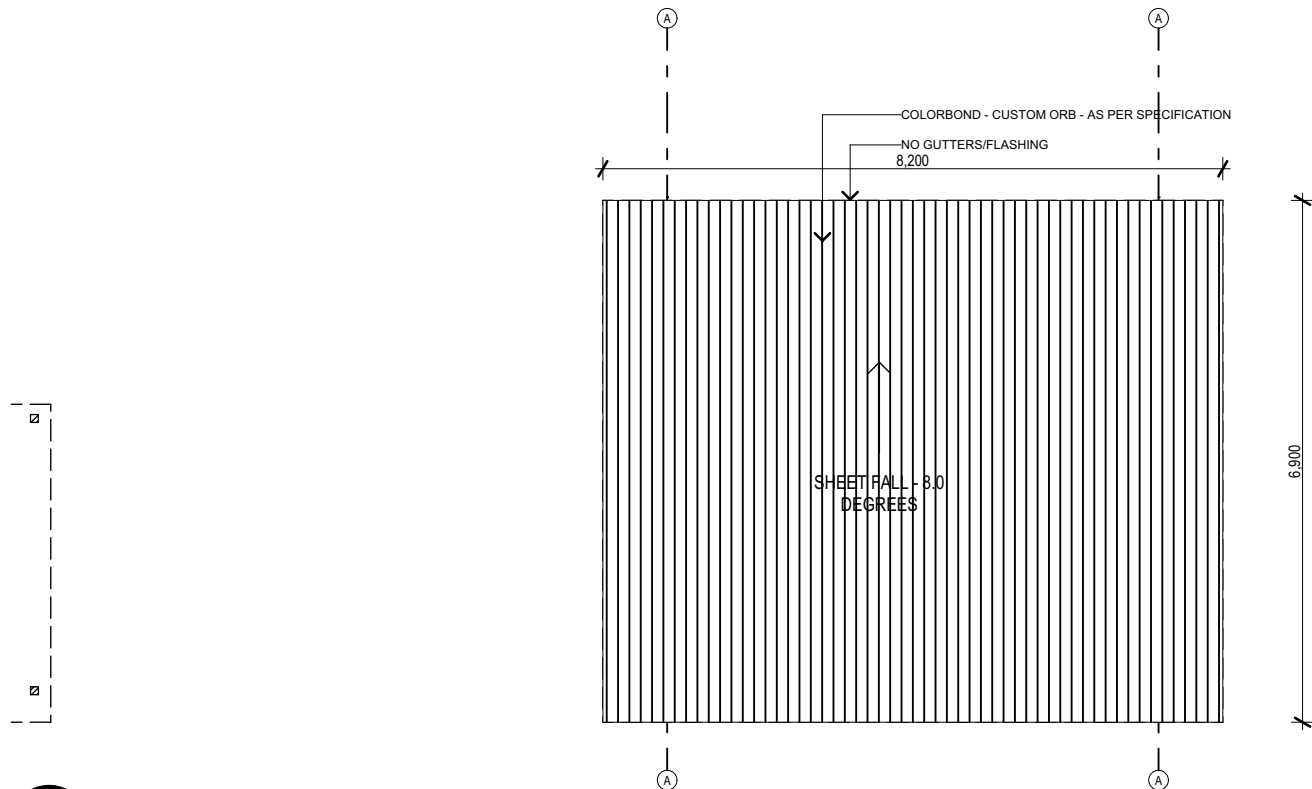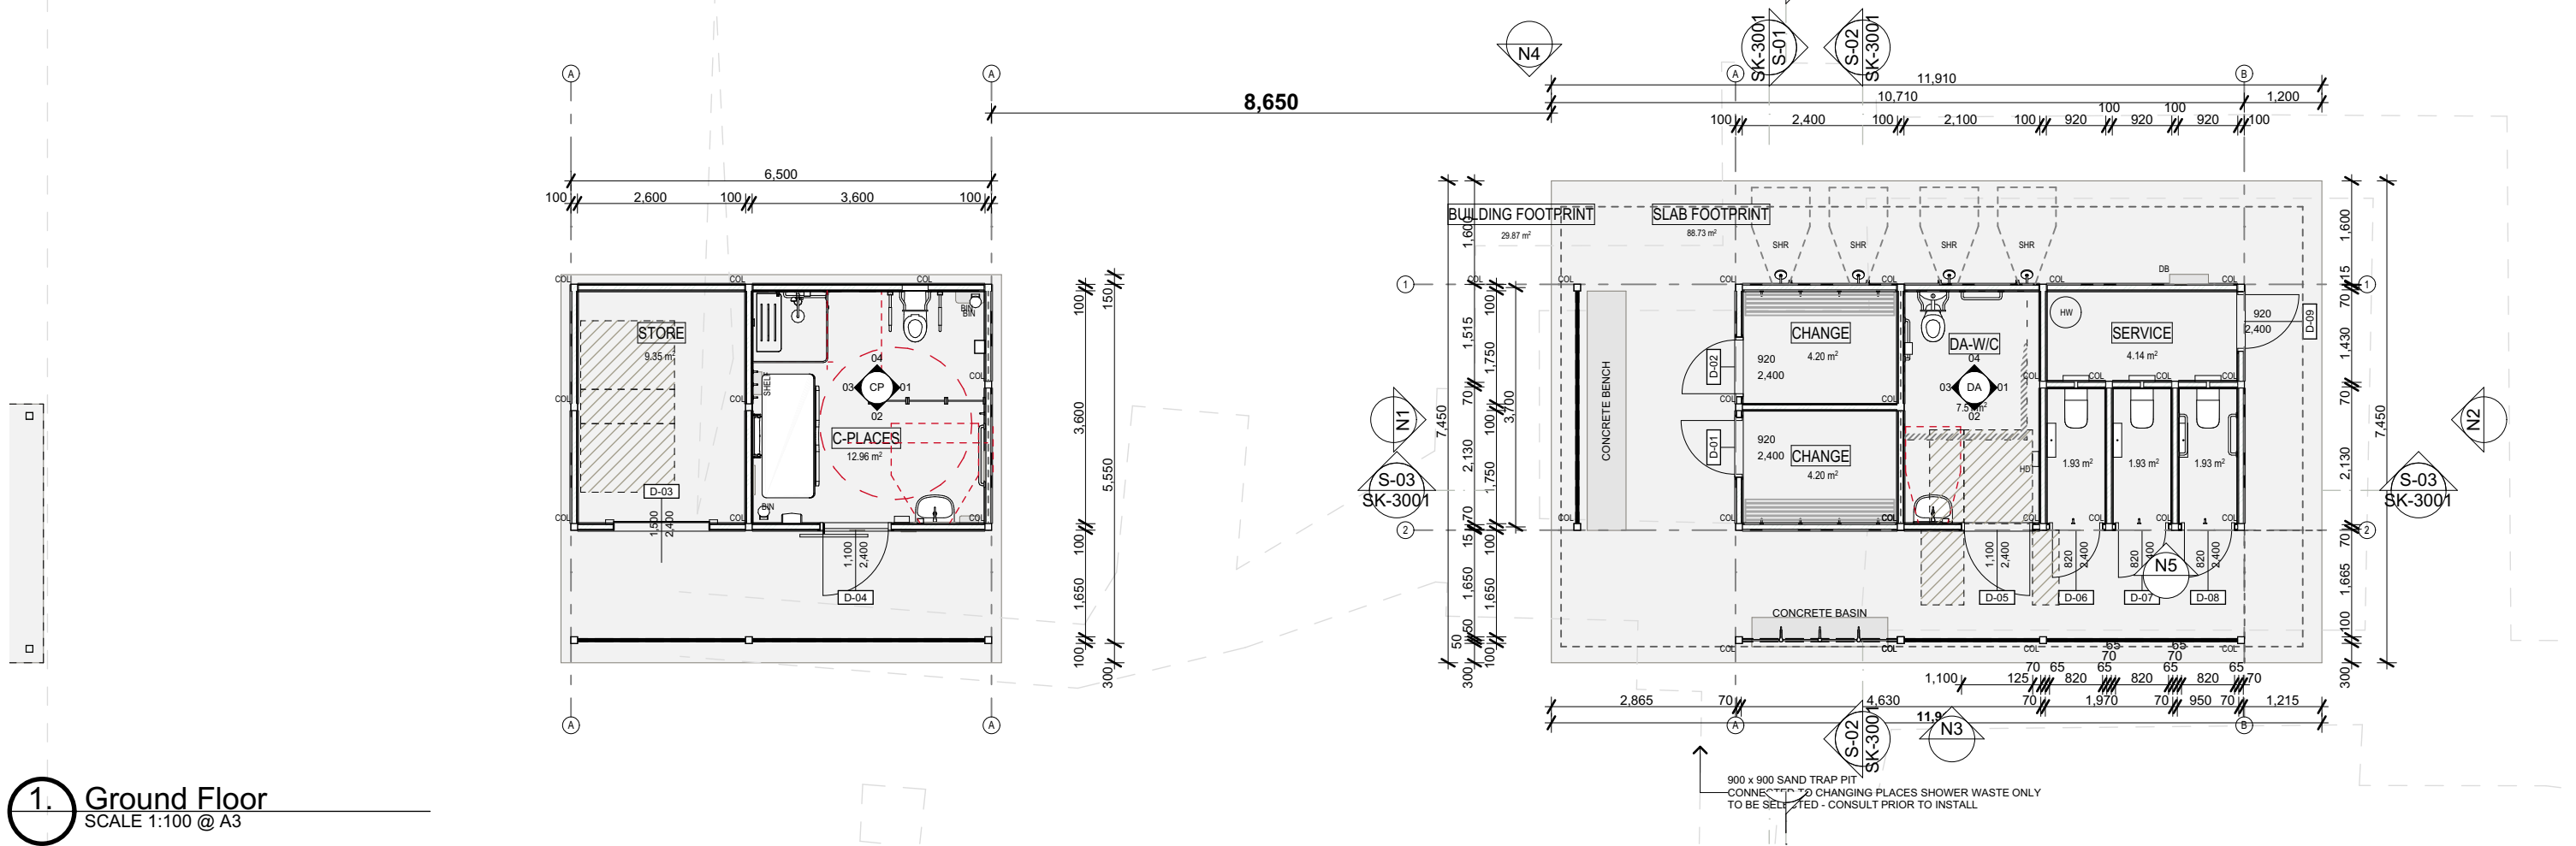

IS	DATE	DESCRIPTION	CHKD	AUTH
	26.05.22	50%	RB	RB
	22.06.22	50% - prelim	RB	RB
	13.07.22	75% - prelim	RB	RB
	12.08.22	80% - prelim	RB	RB
	20.09.22	SPLIT BUILDING OPTION	RB	RB




Notes:

The information contained in the document is copyright and may not be used or reproduced for any other project or purpose. Verify all dimensions and levels on site and report any discrepancies prior to the commencement of work. Drawings are to be read in conjunction with all contract documents. Use figured dimensions only. Do not scale from drawings. Port Stephens Council cannot guarantee the accuracy of content and format for copies of drawings issued electronically. The completion of the issue details checked and authorised section below is conformation of the status of the drawing. The drawing shall not be used for construction unless endorsed "For Construction" and authorised for issue.

Ground Floor, Roof Plan

LITTLE BEACH - NELSON BAY

Project No. XXX
Drawing No. 1., 3.
Scale 1:100 @ A3
Date 4/10/2022

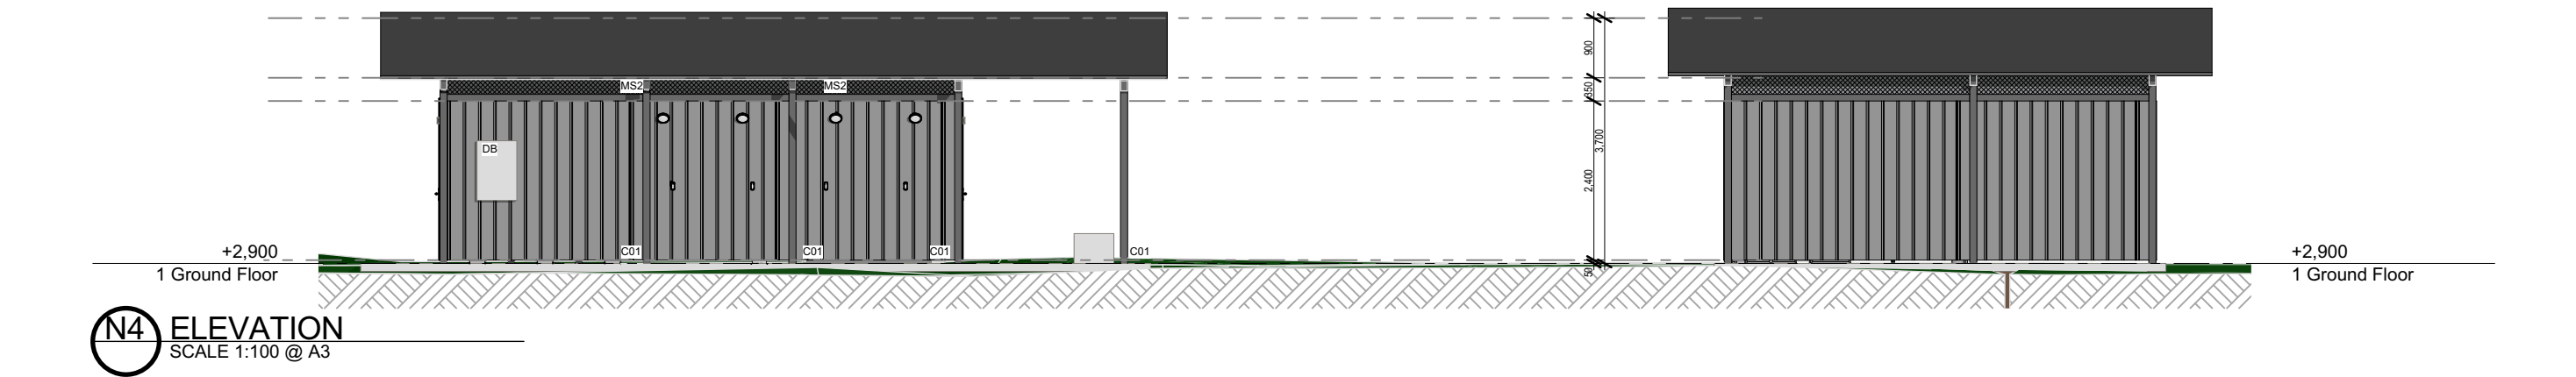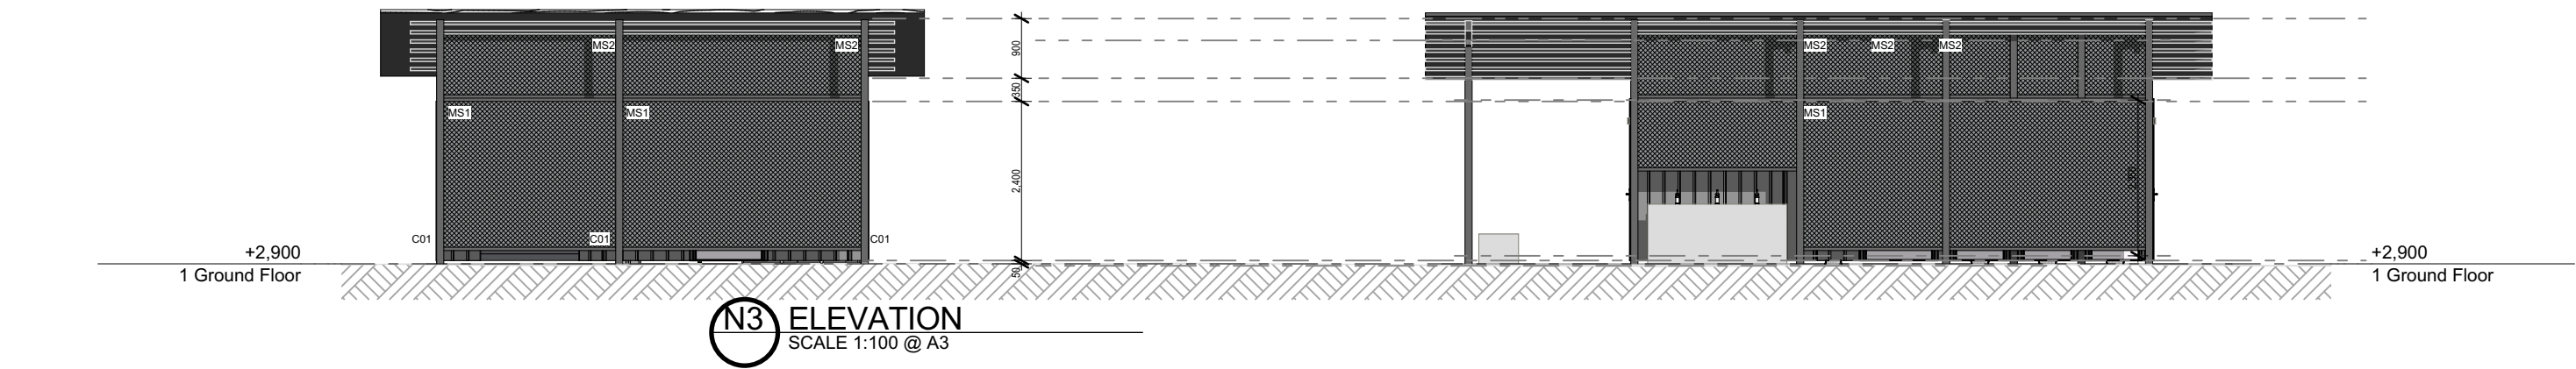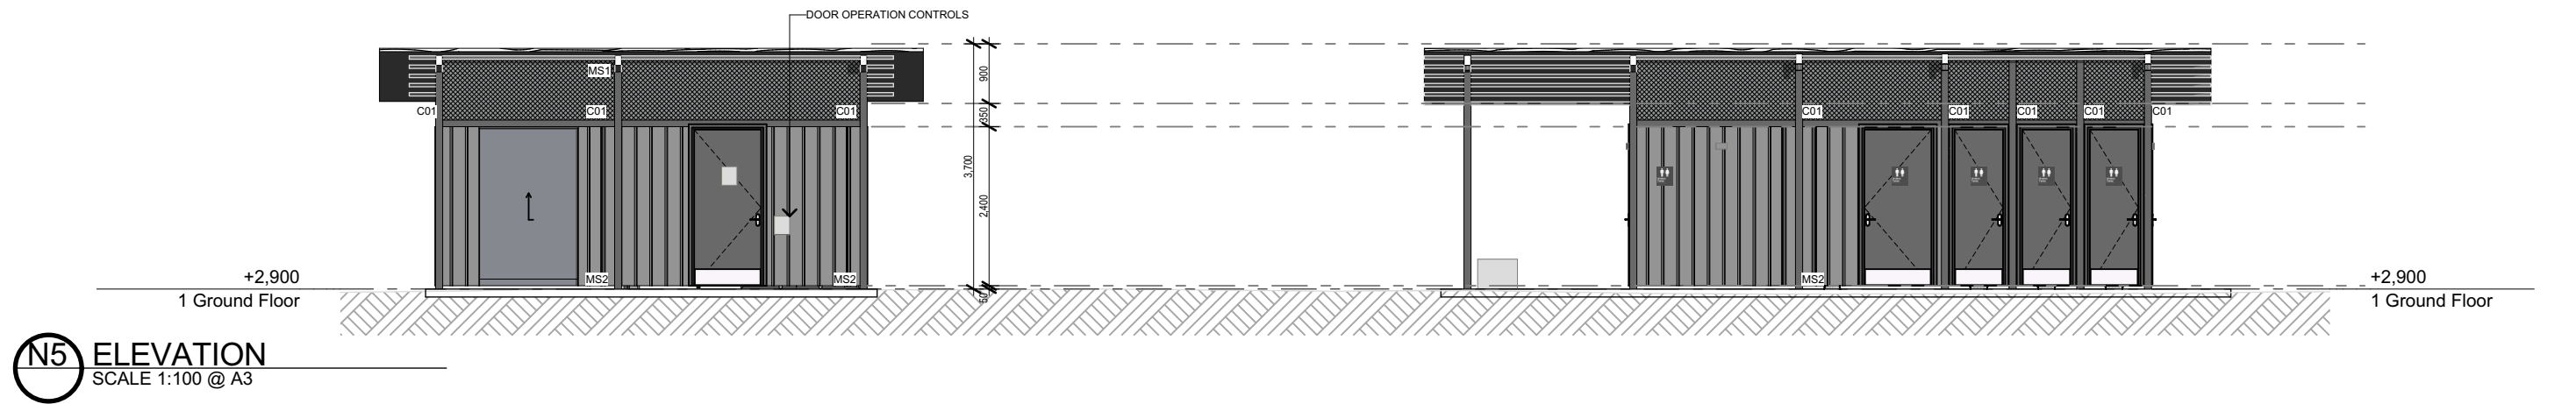

IS	DATE	DESCRIPTION	CHKD	AUTH
	26.05.22	50%	RB	RB
	22.06.22	50% - prelim	RB	RB
	13.07.22	75% - prelim	RB	RB
	12.08.22	80% - prelim	RB	RB
	20.09.22	SPLIT BUILDING OPTION	RB	RB


Notes:

The information contained in the document is copyright and may not be used or reproduced for any other project or purpose. Verify all dimensions and levels on site and report any discrepancies prior to the commencement of work. Drawings are to be read in conjunction with all contract documents. Use figured dimensions only. Do not scale from drawings. Port Stephens Council cannot guarantee the accuracy of content and format for copies of drawings issued electronically. The completion of the issue details checked and authorised section below is conformation of the status of the drawing. The drawing shall not be used for construction unless endorsed "For Construction" and authorised for issue.

ELEVATION

LITTLE BEACH - NELSON BAY

Project No. XXX
Drawing N0. N1, N2, N3, N4, N5
Scale 1:100 @ A3
Date 4/10/2022

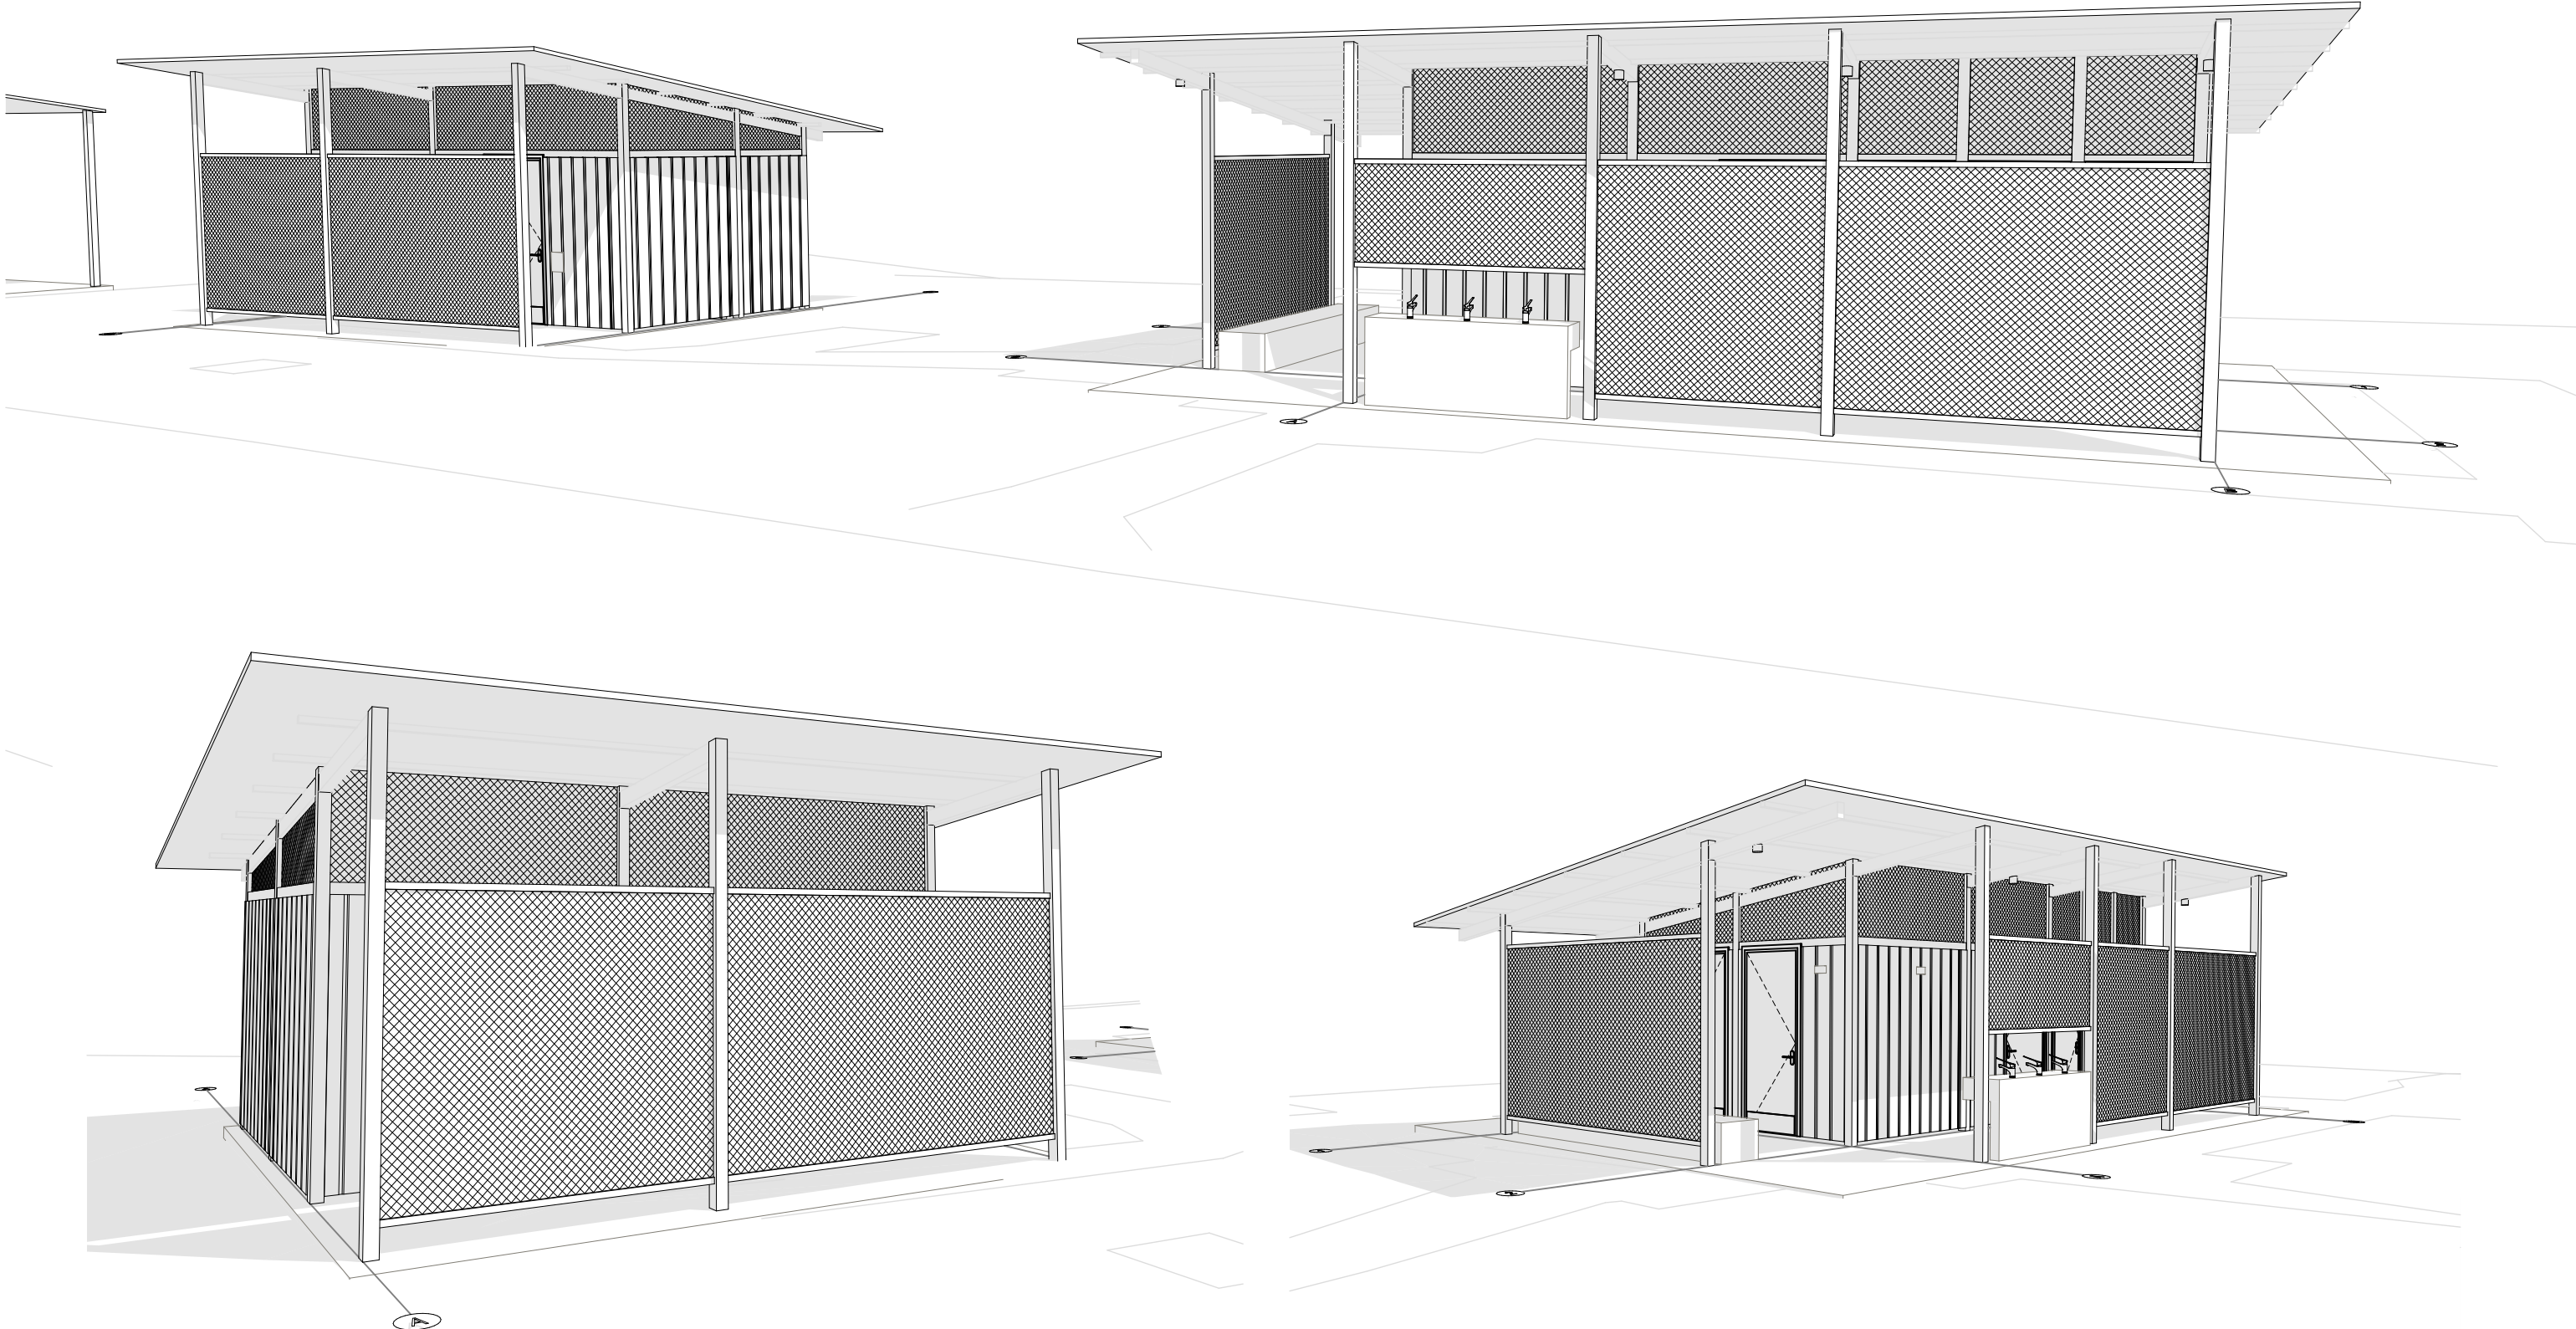

IS		DATE		AMENDMENTS		CHKD	AUTH
				DESCRIPTION			
		26.05.22		50%		RB	RB
		22.06.22		50% - prelim		RB	RB
		13.07.22		75% - prelim		RB	RB
		12.08.22		80% - prelim		RB	RB
		20.09.22		SPLIT BUILDING OPTION		RB	RB

Notes:

The information contained in the document is copyright and may not be used or reproduced for any other project or purpose. Verify all dimensions and levels on site and report any discrepancies prior to the commencement of work. Drawings are to be read in conjunction with all contract documents. Use figured dimensions only. Do not scale from drawings. Port Stephens Council cannot guarantee the accuracy of content and format for copies of drawings issued electronically. The completion of the issue details checked and authorised section below is conformation of the status of the drawing. The drawing shall not be used for construction unless endorsed "For Construction" and authorised for issue.

Perspective

LITTLE BEACH - NELSON BAY

Project No. XXX
Drawing NO. 3D-01, 3D-02, 3D-03
Scale 1:200, 1:134.29 @ 1:100
Date 4/10/2022



PORT STEPHENS
COUNCIL

© PORT STEPHENS COUNCIL
ABN 16 744 377 876
www.portstephenscouncil.nsw.gov.au

116 Adelaide Street
Raymond Terrace NSW 2324
p (02) 4988 0255



		AMENDMENTS			
IS	DATE	DESCRIPTION	CHKD	AUTH	
	26.05.22	50%	RB	RB	
	22.06.22	50% - prelim	RB	RB	
	13.07.22	75% - prelim	RB	RB	
	12.08.22	80% - prelim	RB	RB	
	20.09.22	SPLIT BUILDING OPTION	RB	RB	

Notes:

The information contained in the document is copyright and may not be used or reproduced for any other project or purpose. Verify all dimensions and levels on site and report any discrepancies prior to the commencement of work. Drawings are to be read in conjunction with all contract documents. Use figured dimensions only. Do not scale from drawings. Port Stephens Council cannot guarantee the accuracy of content and format for copies of drawings issued electronically. The completion of the issue details checked and authorised section below is conformation of the status of the drawing. The drawing shall not be used for construction unless endorsed "For Construction" and authorised for issue.

Perspective, Render - Split Building

LITTLE BEACH - NELSON BAY

Project No. XXX
Drawing NO. 3D-03
Scale 1:150, 1:3.47 @ A2
Date 4/10/2022



PORT STEPHENS
COUNCIL

© PORT STEPHENS COUNCIL
ABN 16 744 377 876
www.portstephenscouncil.nsw.gov.au

116 Adelaide Street
Raymond Terrace NSW 2324
p (02) 4988 0255



AMENDMENTS				
IS	DATE	DESCRIPTION	CHKD	AUTH
	26.05.22	50%	RB	RB
	22.06.22	50% - prelim	RB	RB
	13.07.22	75% - prelim	RB	RB
	12.08.22	80% - prelim	RB	RB
	20.09.22	SPLIT BUILDING OPTION	RB	RB

Notes:

The information contained in the document is copyright and may not be used or reproduced for any other project or purpose. Verify all dimensions and levels on site and report any discrepancies prior to the commencement of work. Drawings are to be read in conjunction with all contract documents. Use figured dimensions only. Do not scale from drawings. Port Stephens Council cannot guarantee the accuracy of content and format for copies of drawings issued electronically. The completion of the issue details checked and authorised section below is conformation of the status of the drawing. The drawing shall not be used for construction unless endorsed "For Construction" and authorised for issue.

Perspective, Render - Split Building 02

LITTLE BEACH - NELSON BAY

Project No. XXX
Drawing NO. 3D-03
Scale 1:150, 1:3.47 @ A3
Date 4/10/2022



PORT STEPHENS
COUNCIL

© PORT STEPHENS COUNCIL
ABN 16 744 377 876
www.portstephenscouncil.nsw.gov.au

116 Adelaide Street
Raymond Terrace NSW 2324
p (02) 4988 0255