




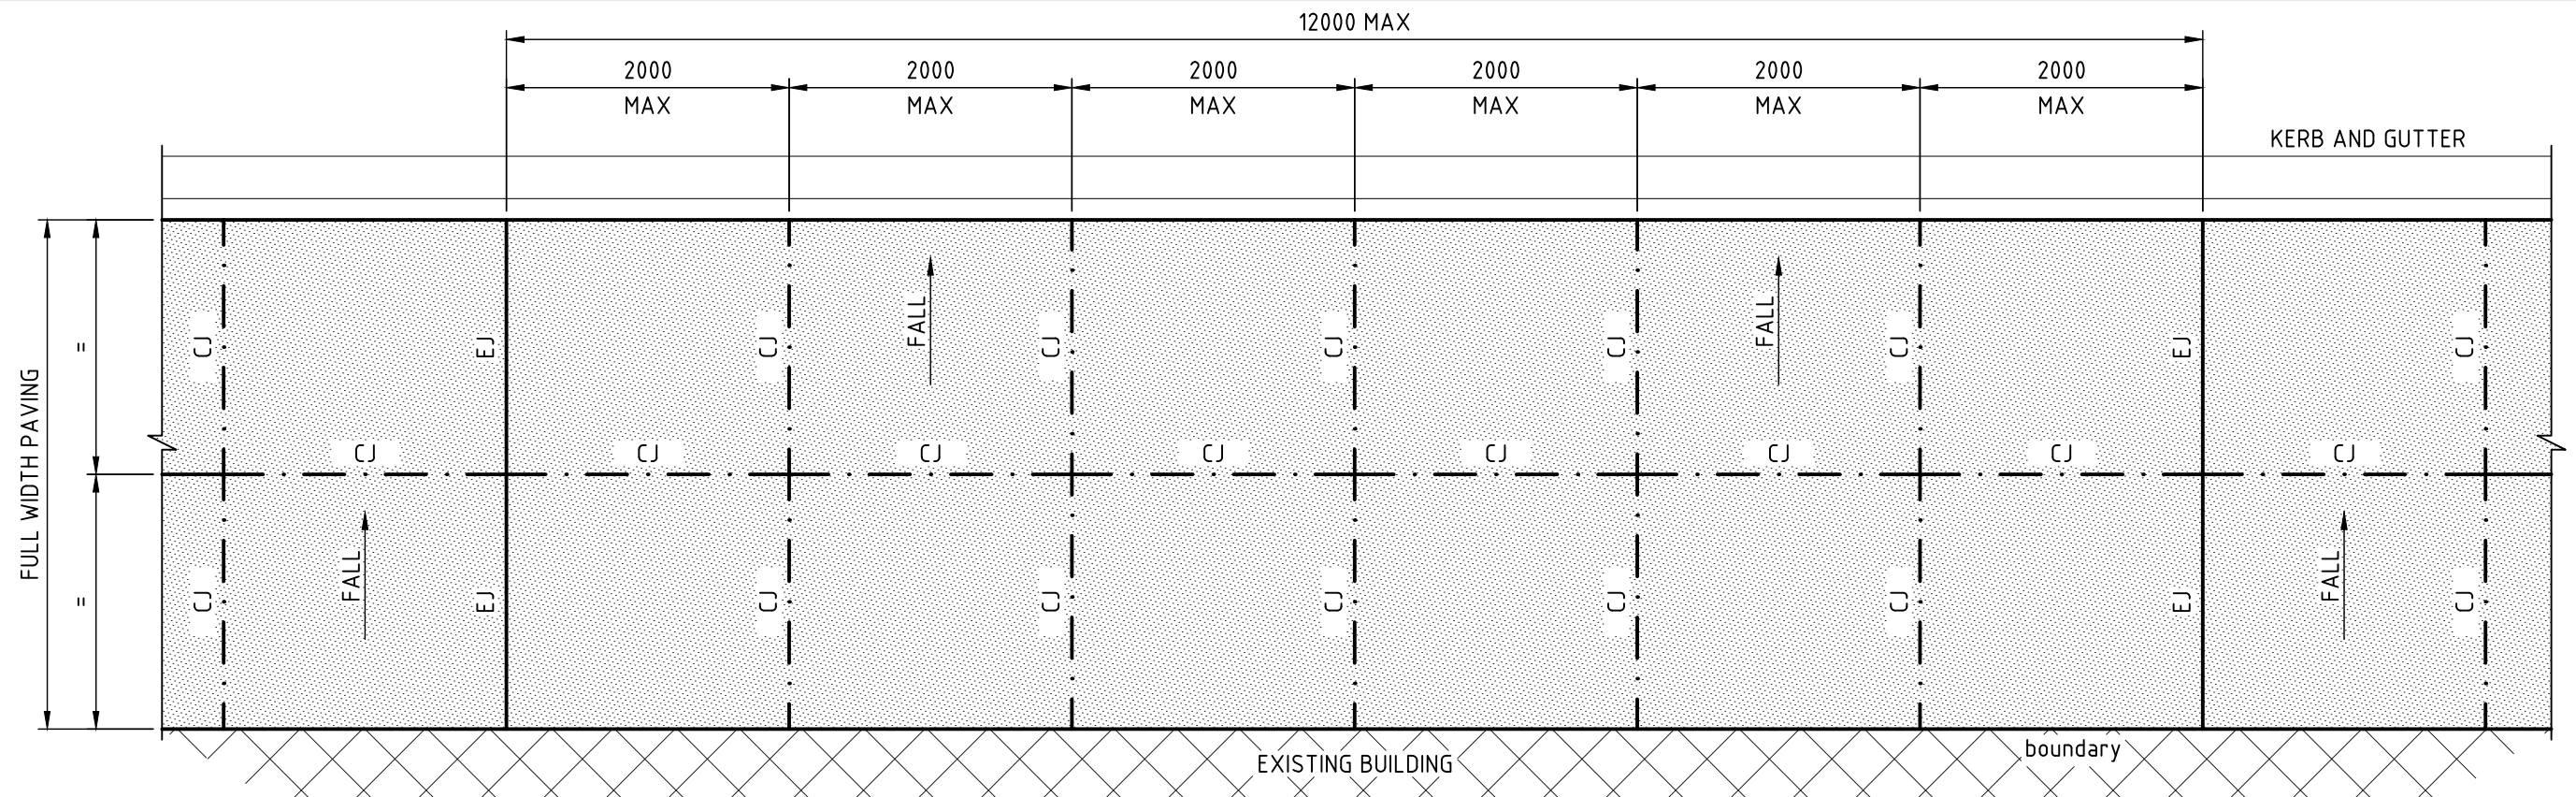

TYPICAL FOOTWAY PAVING CONCRETE PLAN - FULL WIDTH
SCALE 1:50

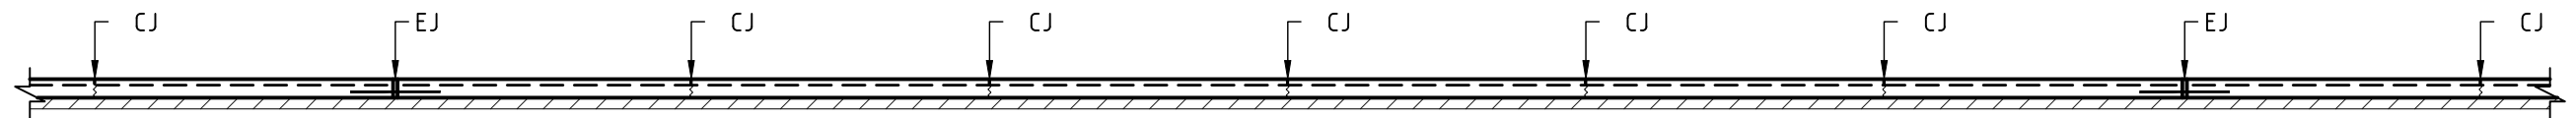

TYPICAL FOOTWAY PAVING CONCRETE LONG SECTION - FULL WIDTH

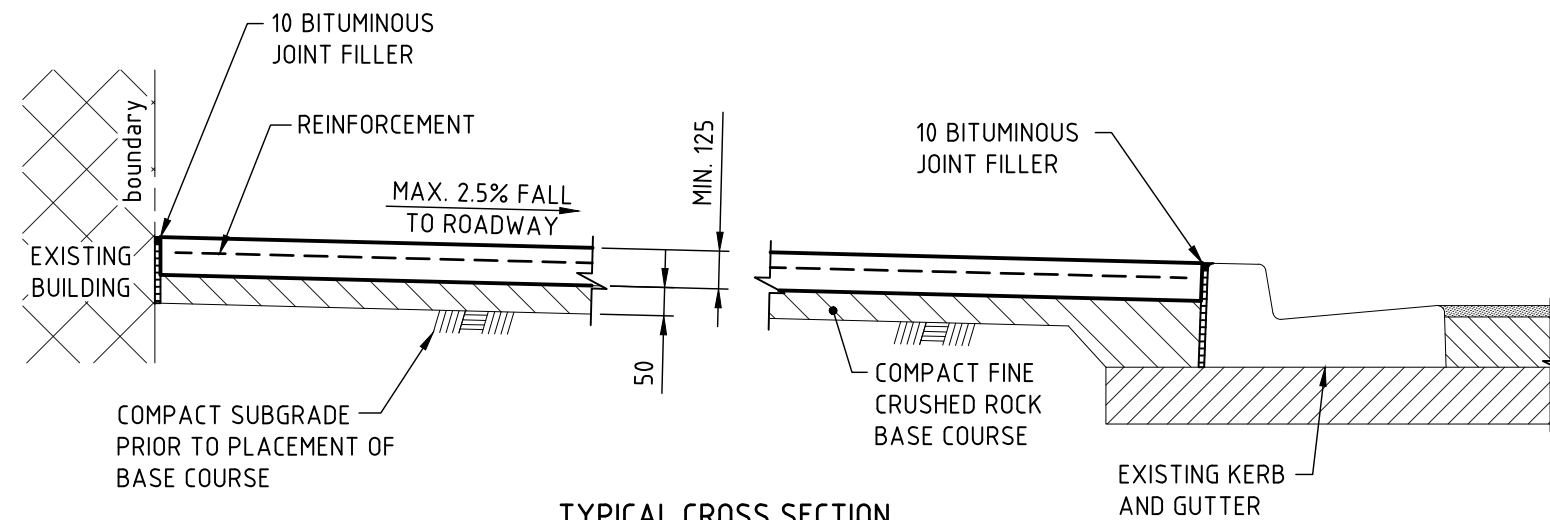

TYPICAL CROSS SECTION
SCALE 1:20

REFER TO FOOTPATH PAVING CONCRETE - NOTES AND JOINT DETAILS FOR FURTHER INFORMATION.

ACKNOWLEDGEMENT:
PORT STEPHENS COUNCIL ACKNOWLEDGES THE ASSISTANCE OF THE CITY OF NEWCASTLE IN THE DEVELOPMENT OF THIS DRAWING.

SR PCG - STANDARDS REVIEW PROJECT CONTROL GROUP
ASM - ASSET SECTION MANAGER

Date	Amendment	Rev	By	Approved
20.06.24	ISSUED FOR CONSTRUCTION	0	SR PCG	ASM



Project:	STANDARD DETAILS
EDRMS No:	PSC2016-01993-005
Drawing Title:	FOOTPATH PAVING CONCRETE FULL WIDTH

APPROVED	Revision:	0
	Date:	20.06.24
	Sheet Size:	A3
	SHEET No:	PC-101