




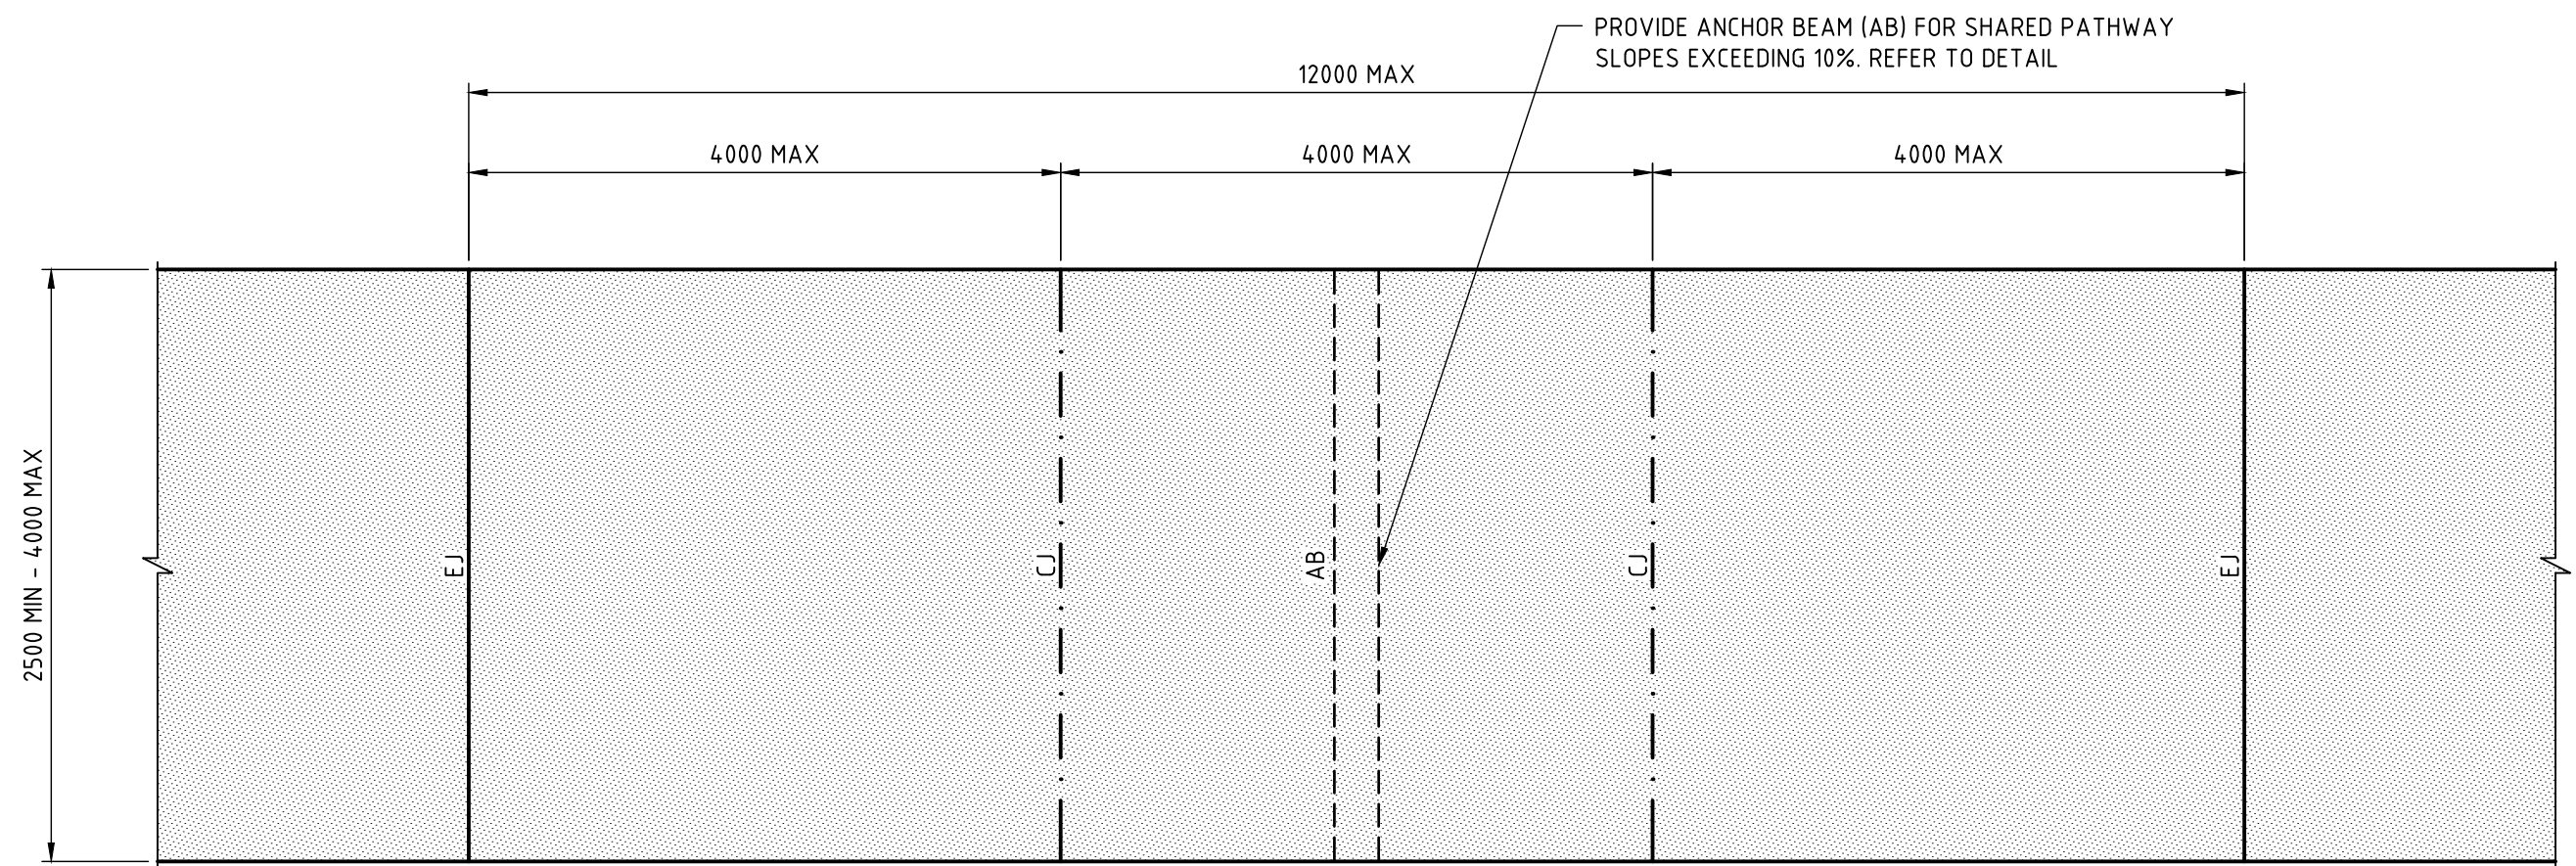


TYPICAL SHARED PATHWAY PLAN 2.5 - 4.0m WIDTH
SCALE 1:50

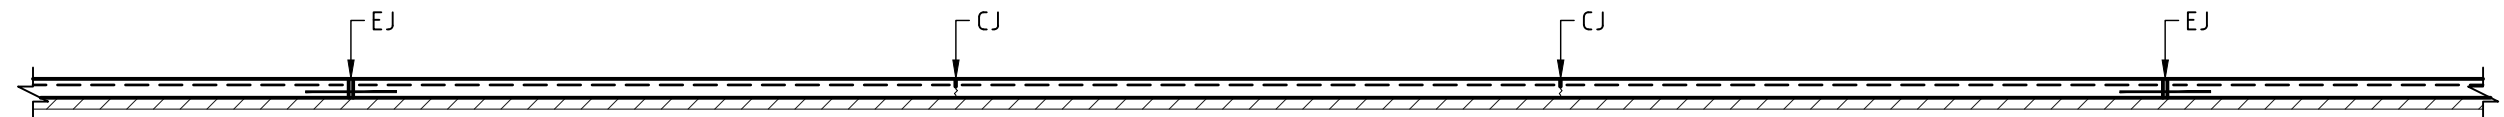

TYPICAL SHARED PATHWAY LONG SECTION
SCALE 1:50

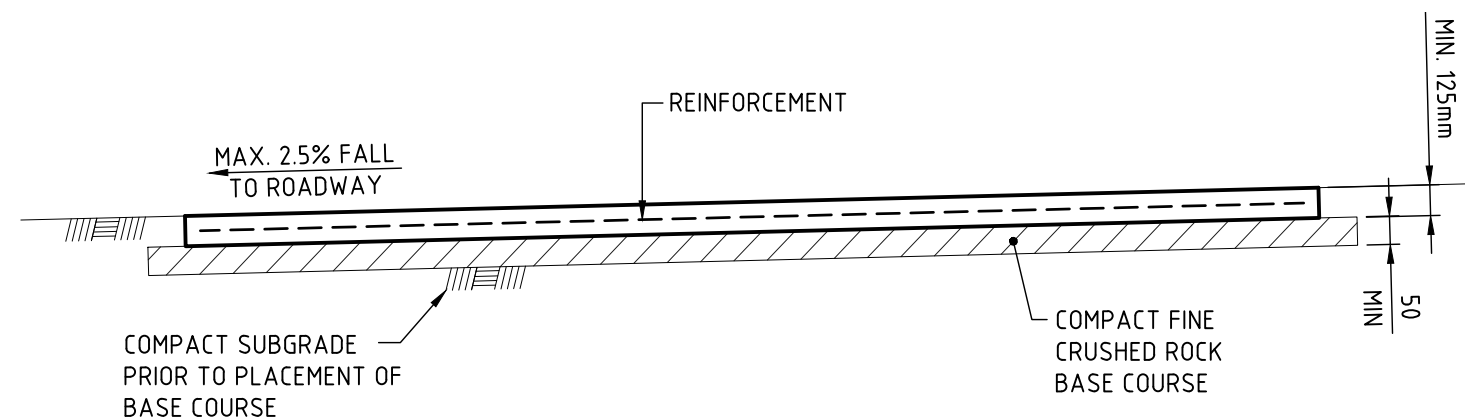

TYPICAL PAVEMENT CROSS SECTION
SCALE 1:20

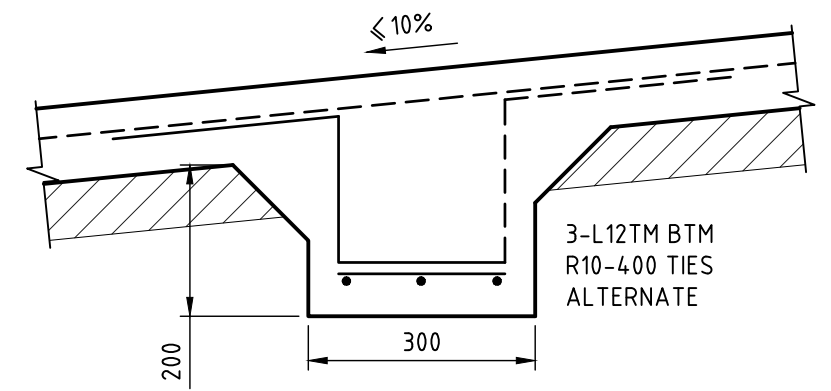

ANCHOR BEAM DETAILS
SCALE 1:10

(EVERY THIRD EXPANSION JOINT WHERE SLOPE EXCEEDS 10%)

REFER TO FOOTPATH PAVING CONCRETE - NOTES AND JOINT DETAILS FOR FURTHER INFORMATION.

ACKNOWLEDGEMENT:
PORT STEPHENS COUNCIL ACKNOWLEDGES THE ASSISTANCE OF THE CITY OF NEWCASTLE IN THE DEVELOPMENT OF THIS DRAWING.

SR PCG - STANDARDS REVIEW PROJECT CONTROL GROUP
ASM - ASSET SECTION MANAGER

Date	Amendment	Rev	By	Approved
20.06.24	ISSUED FOR CONSTRUCTION	0	SR PCG	ASM



Project:	STANDARD DETAILS
EDRMS No:	PSC2016-01993-005
Drawing Title:	FOOTPATH PAVING CONCRETE SHARED PATH 2.5m-4.0m WIDTH

APPROVED		Revision:
SHEET No:		0
PC-103		Date:
		20.06.24
		Sheet Size: A3