



FULL WIDTH PAVING SITES  
SCALE 1:100

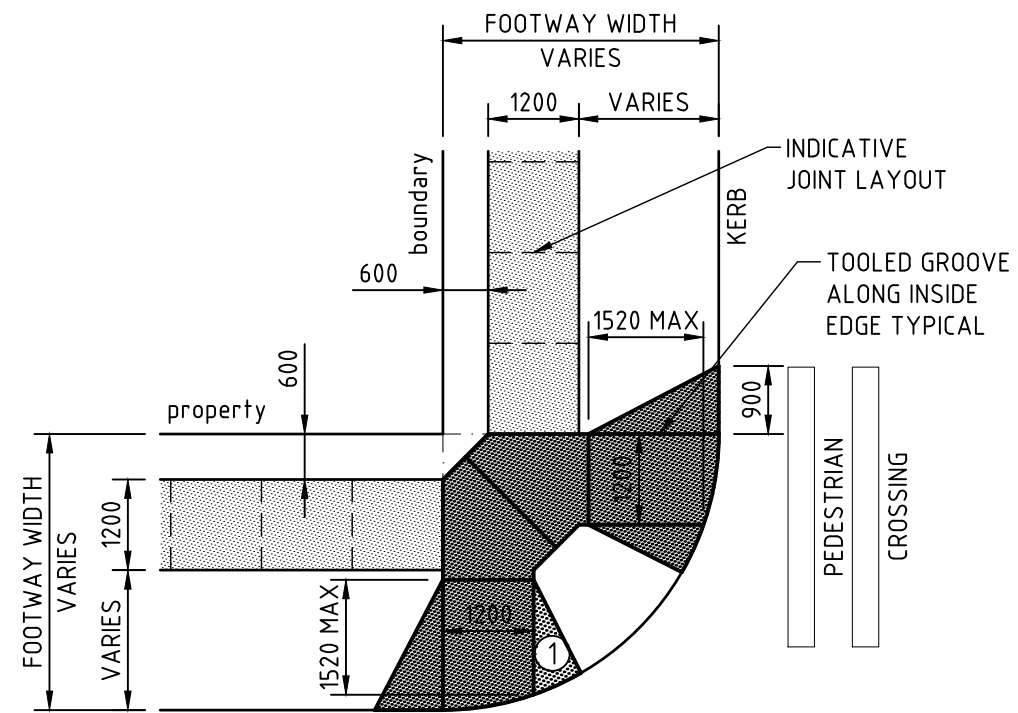


STRIP PAVING SITES - DUAL RAMPS  
SCALE 1:100

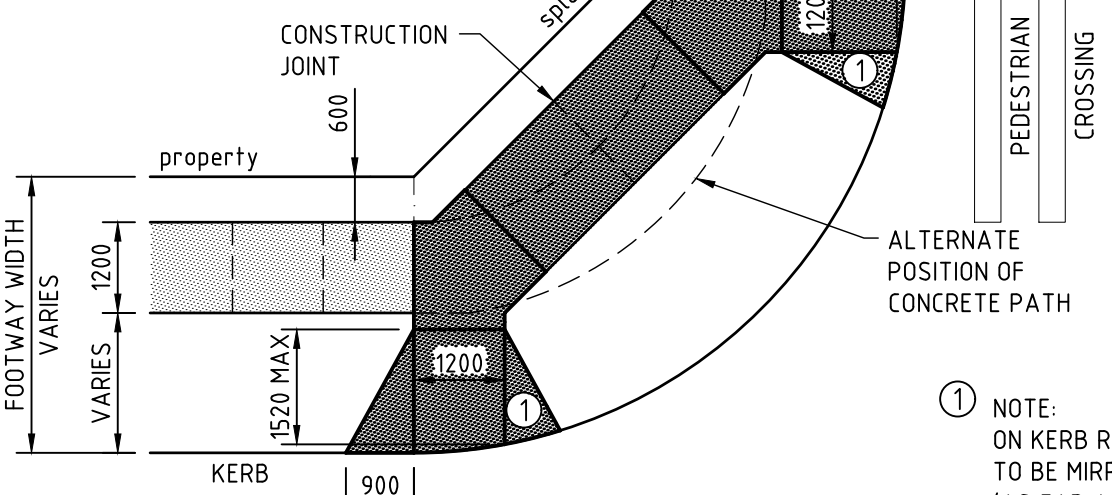

SPLAY CORNERS AND ROUNDABOUTS  
SCALE 1:100

① NOTE:  
ON KERB RETURNS, ANGLE OF WINGS ARE TO BE MIRRORED ON EITHER SIDE OF PATH (AS FAR AS PRACTICALLY POSSIBLE) PROVIDED MAX GRADE (25% (1 IN 4)) IS NOT EXCEEDED.

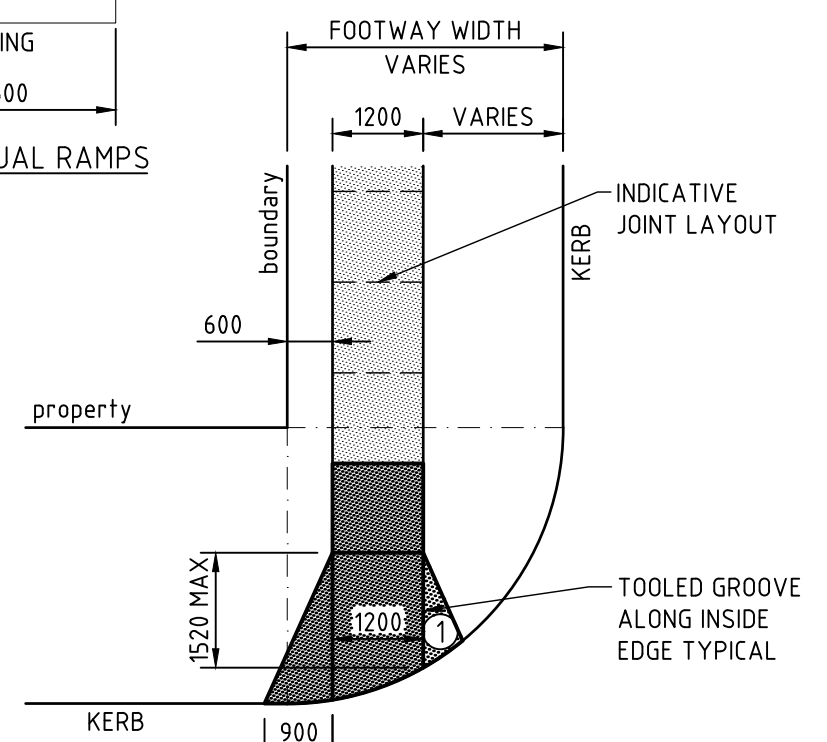

STRIP PAVING SITES - SINGLE RAMP  
SCALE 1:100

REFER TO SHEET 3 FOR NOTES

ACKNOWLEDGEMENT:  
PORT STEPHENS COUNCIL ACKNOWLEDGES THE ASSISTANCE OF THE CITY OF NEWCASTLE IN THE DEVELOPMENT OF THIS DRAWING.

SR PCG - STANDARDS REVIEW PROJECT CONTROL GROUP  
ASM - ASSET SECTION MANAGER

Date	Amendment	Rev	By	Approved
10.04.26	DETAILS UPDATED	1	SR PCG	ASM
20.06.24	ISSUED FOR CONSTRUCTION	1	SR PCG	ASM



Project:	STANDARD DETAILS
EDRMS No:	PSC2016-01993-005
Drawing Title:	FOOTWAY KERB RAMPS SHEET 1 OF 4

<b>APPROVED</b>		Revision:
SHEET No:		1
<b>PC-200</b>		Date:
		20.06.24
		Sheet Size:
		A3