
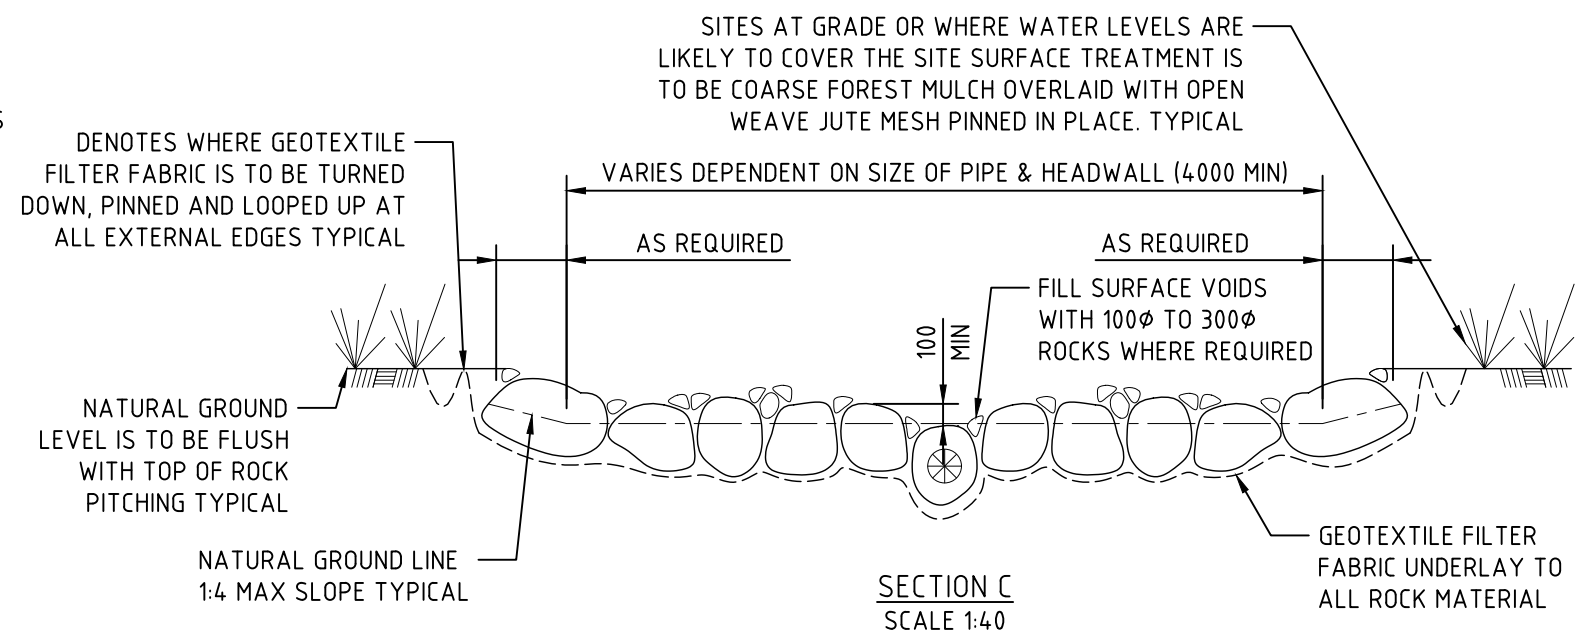
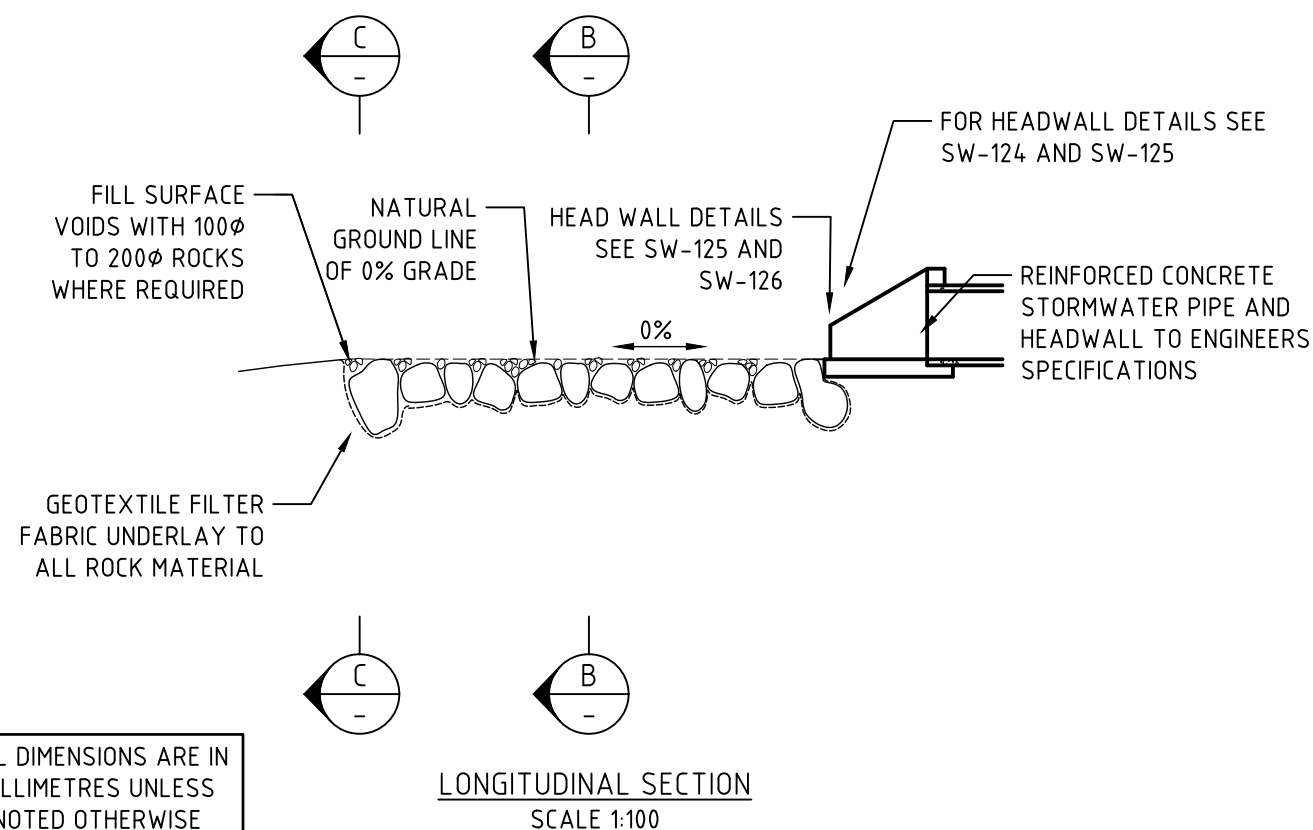
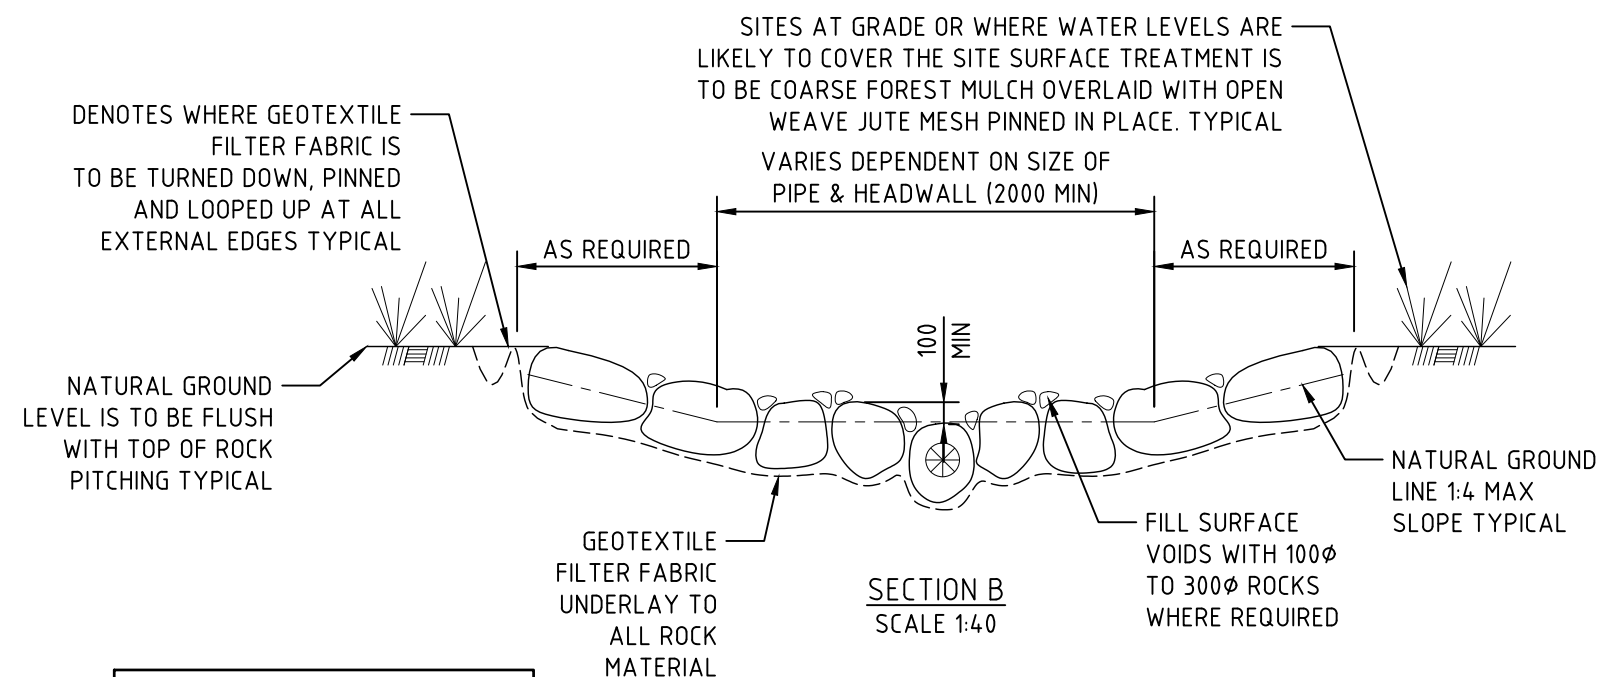


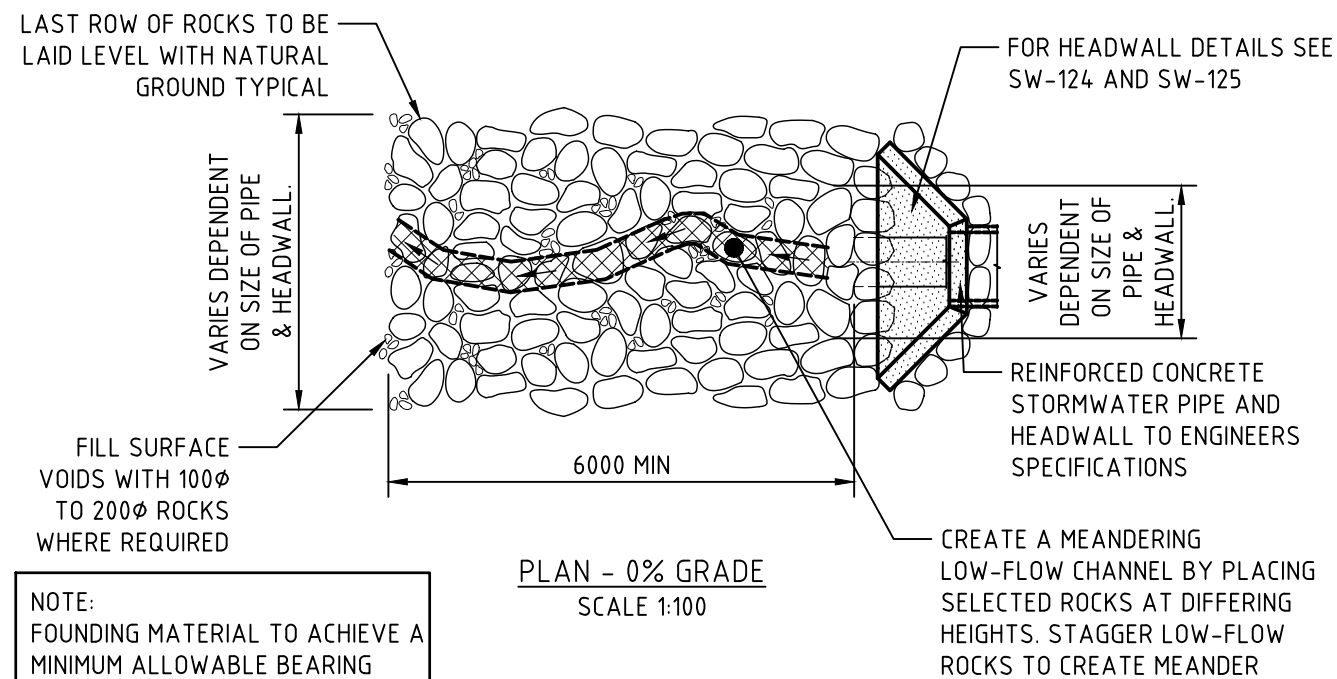

ALL DIMENSIONS ARE IN MILLIMETRES UNLESS NOTED OTHERWISE

REFER TO SW-127 FOR ROCK NOTES AND TABLES

ACKNOWLEDGEMENT:
PORT STEPHENS COUNCIL ACKNOWLEDGES THE ASSISTANCE OF THE CITY OF NEWCASTLE IN THE DEVELOPMENT OF THIS DRAWING.

SR PCG - STANDARDS REVIEW PROJECT CONTROL GROUP
ASM - ASSET SECTION MANAGER

Date	Amendment	Rev	By	Approved
12.05.26	ISSUED FOR CONSTRUCTION	0	SR PCG	ASM



Project:	STANDARD DETAILS
EDRMS No:	PSC2016-01993-005
Drawing Title:	ROCK PITCHED OUTLET FOR NATURAL GRADE OF 0% - SHEET 1 OF 2

APPROVED	Revision: 0
SHEET No:	Date: 12.05.26
SW-126	Sheet Size: A3