

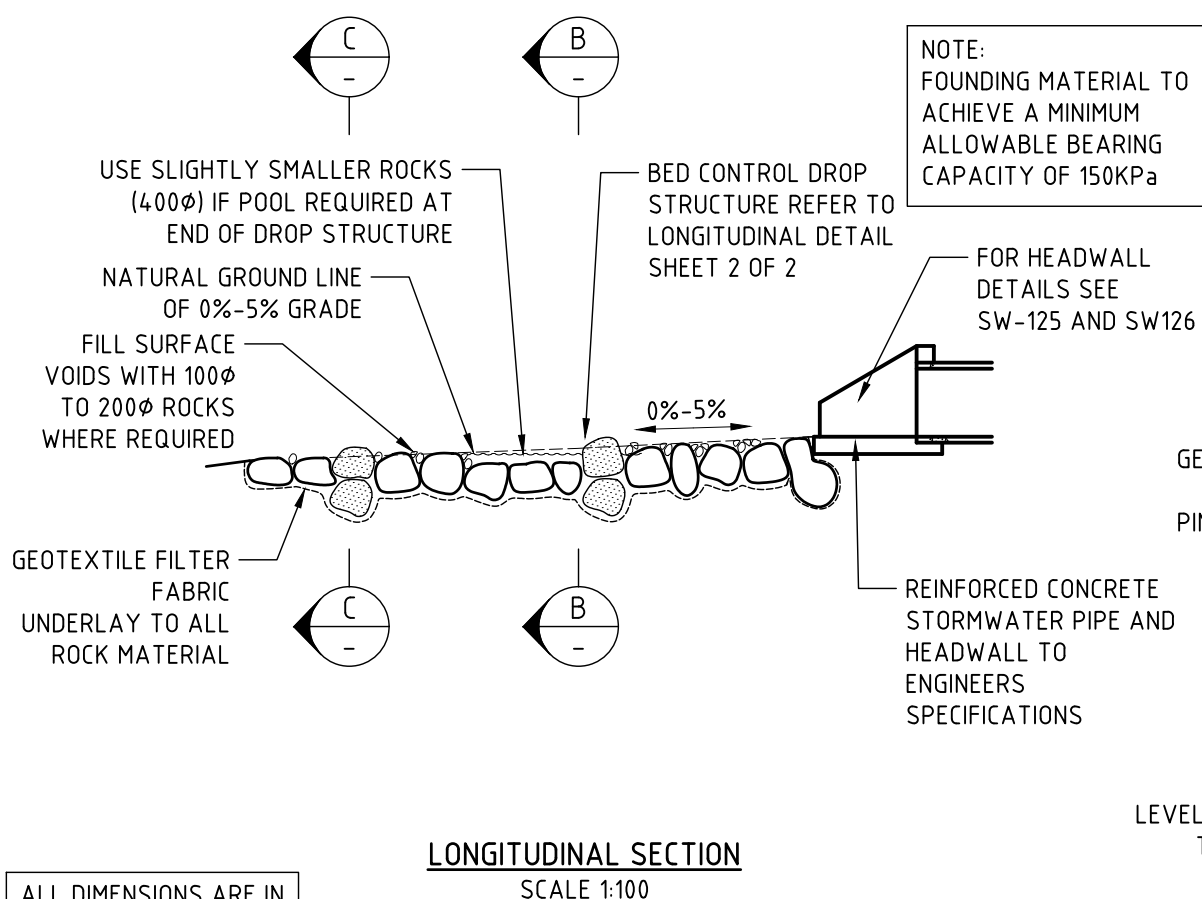


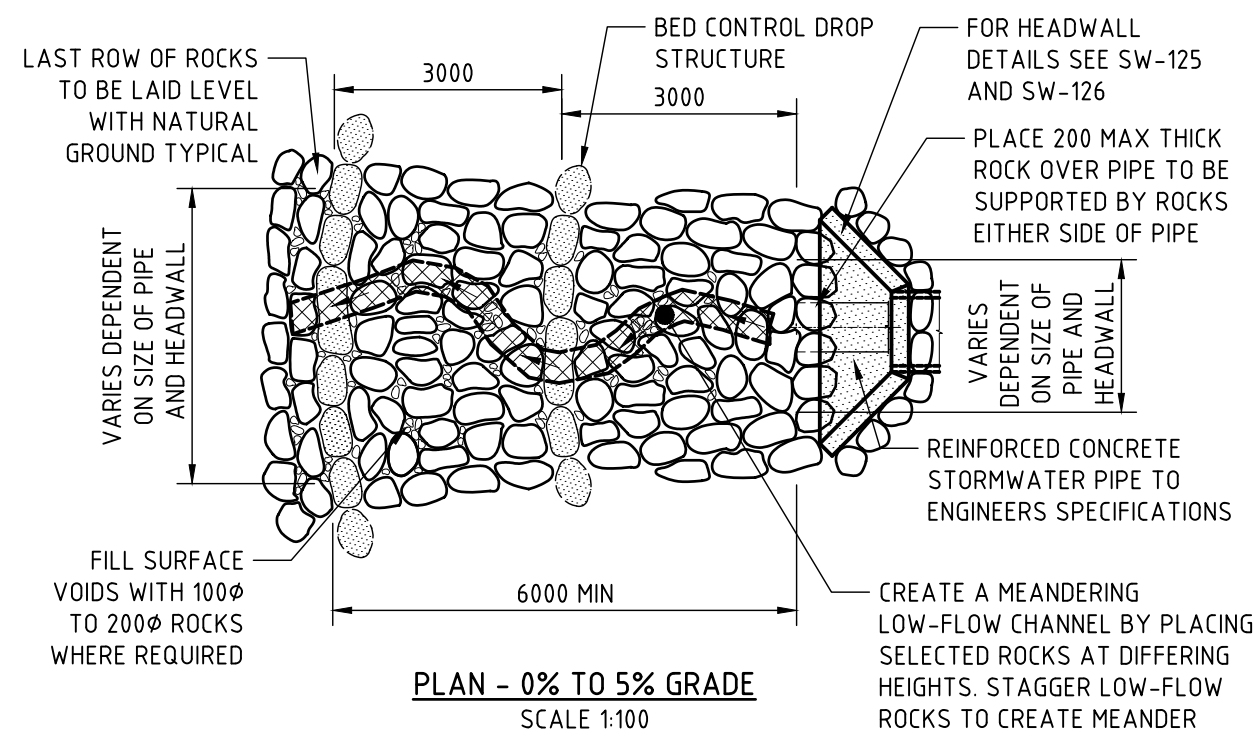


ALL DIMENSIONS ARE IN MILLIMETRES UNLESS NOTED OTHERWISE

REFER TO SW-129 FOR ROCK NOTES AND TABLES

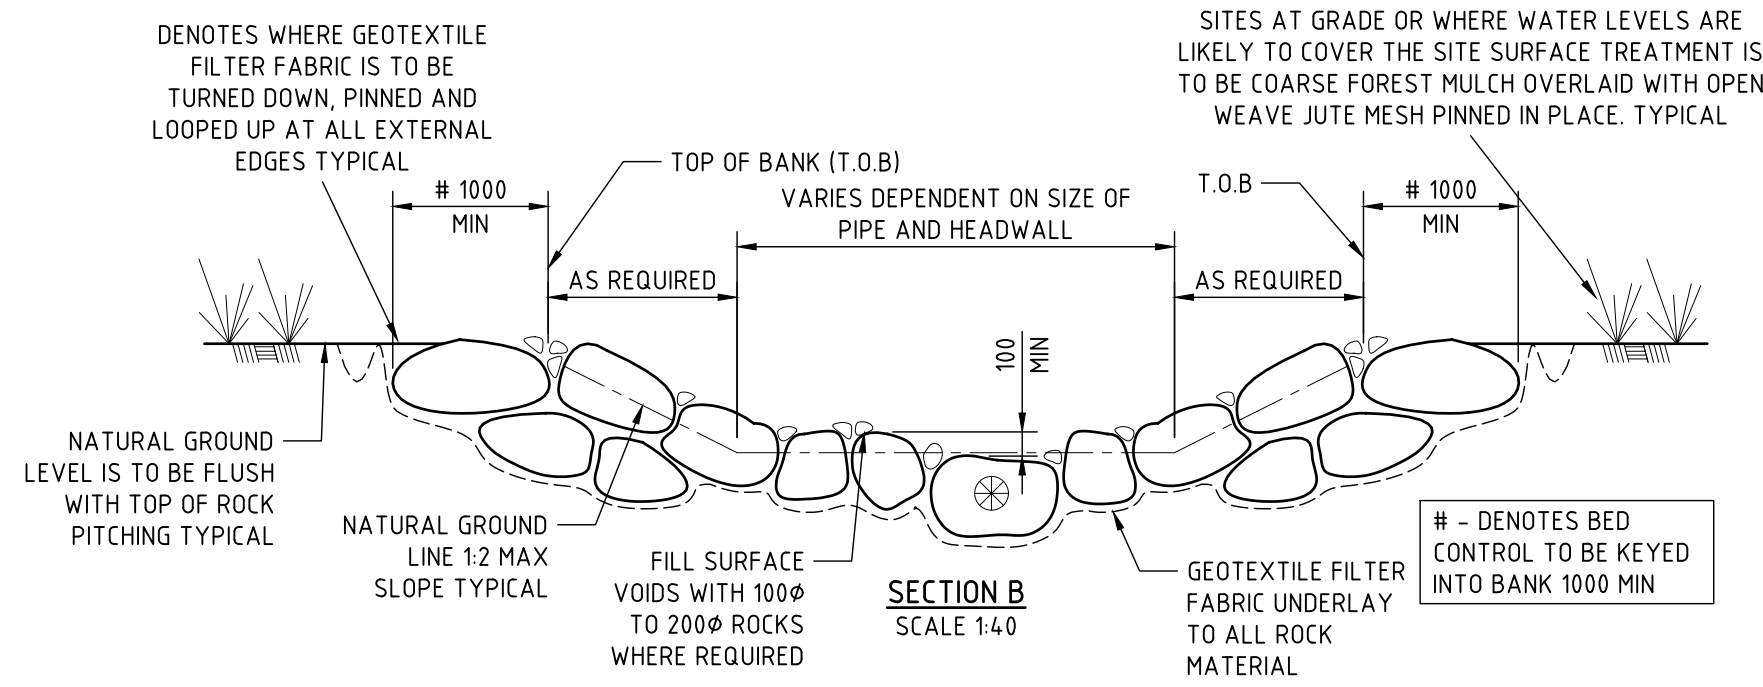

⊗ - DENOTES A MEANDERING LOW-FLOW CHANNEL BY PLACING SELECTED ROCKS AT DIFFERING HEIGHTS. STAGGER LOW-FLOW ROCKS TO CREATE MEANDER

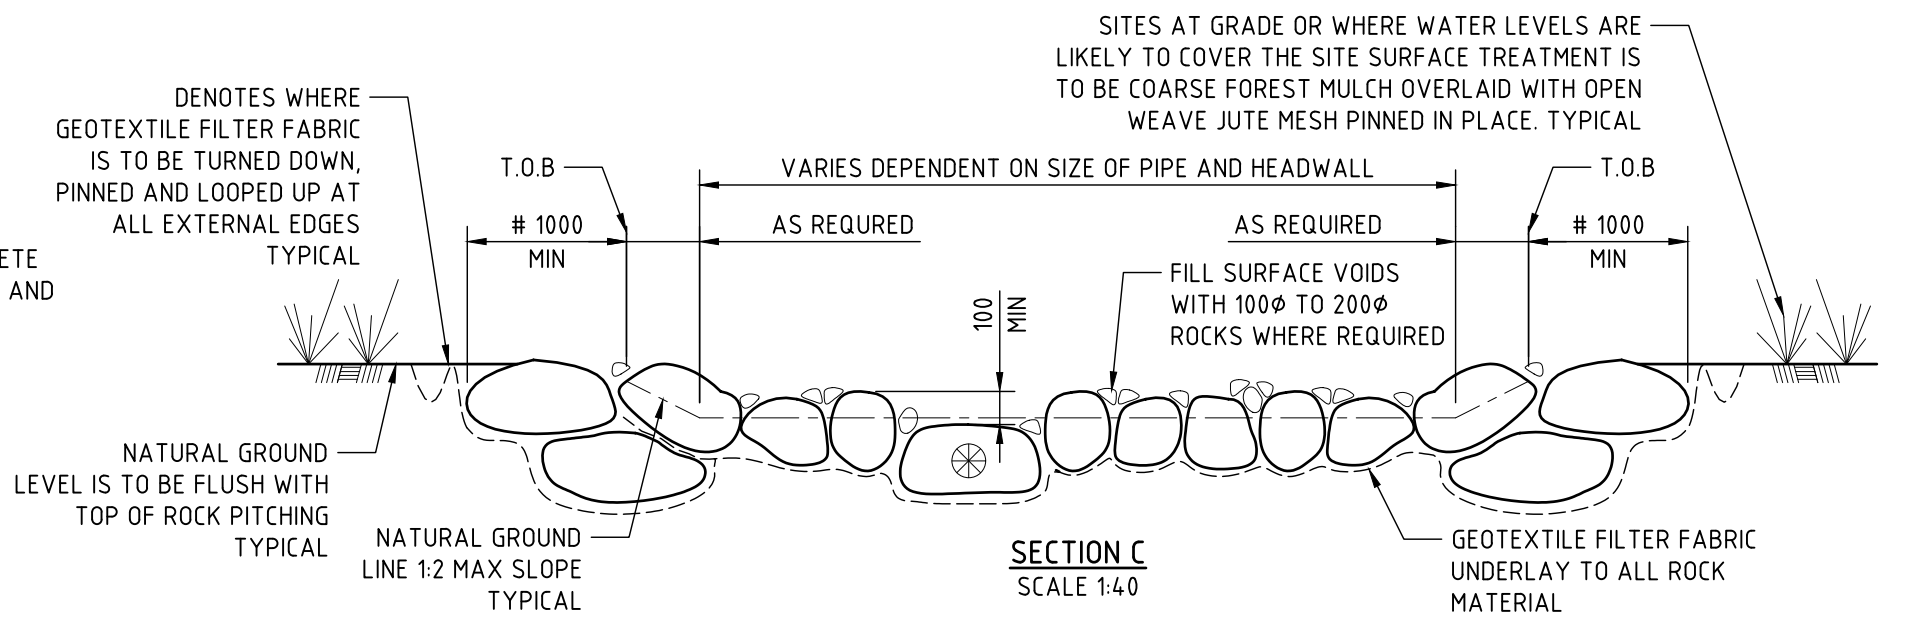

ACKNOWLEDGEMENT:  
PORT STEPHENS COUNCIL ACKNOWLEDGES THE ASSISTANCE OF THE CITY OF NEWCASTLE IN THE DEVELOPMENT OF THIS DRAWING.

SR PCG - STANDARDS REVIEW PROJECT CONTROL GROUP  
ASM - ASSET SECTION MANAGER

| Date     | Amendment               | Rev | By     | Approved |
|----------|-------------------------|-----|--------|----------|
| 12.05.26 | ISSUED FOR CONSTRUCTION | 0   | SR PCG | ASM      |



|                |                                                                      |
|----------------|----------------------------------------------------------------------|
| Project:       | STANDARD DETAILS                                                     |
| EDRMS No:      | PSC2016-01993-005                                                    |
| Drawing Title: | ROCK PITCHED OUTLET FOR NATURAL GRADE $>0\% \leq 5\%$ - SHEET 1 OF 2 |

|                  |  |                |
|------------------|--|----------------|
| APPROVED         |  | Revision: 0    |
| SHEET No: SW-128 |  | Date: 12.05.26 |
|                  |  | Sheet Size: A3 |