




Two way manual pad and euro gap

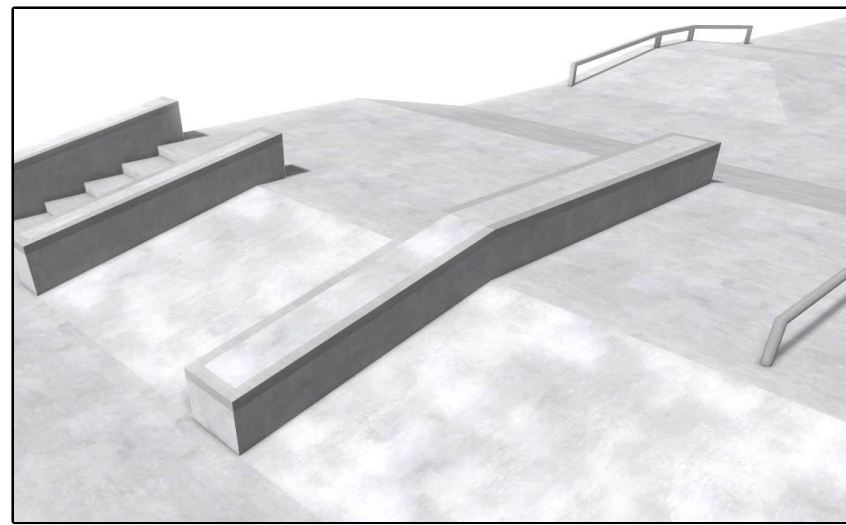


Two way grind ledge

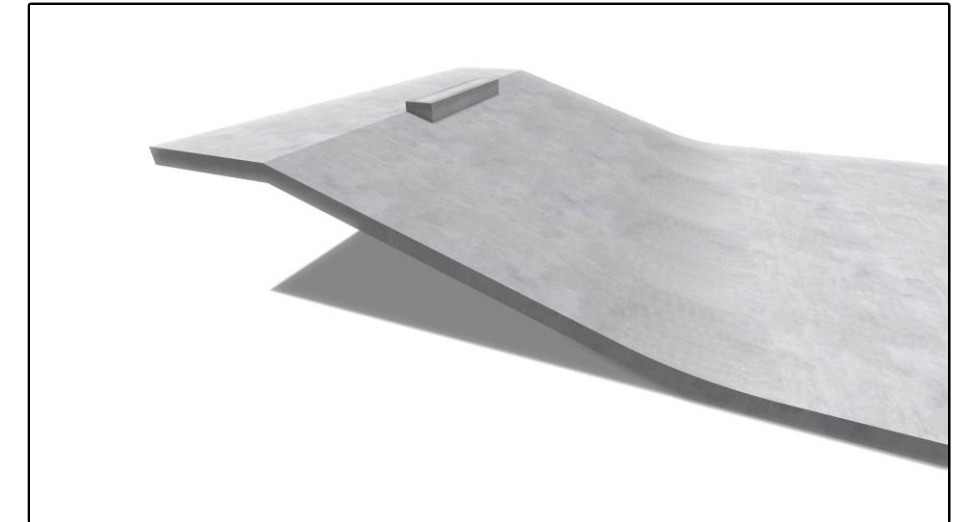


Flat Bank with grind ledge

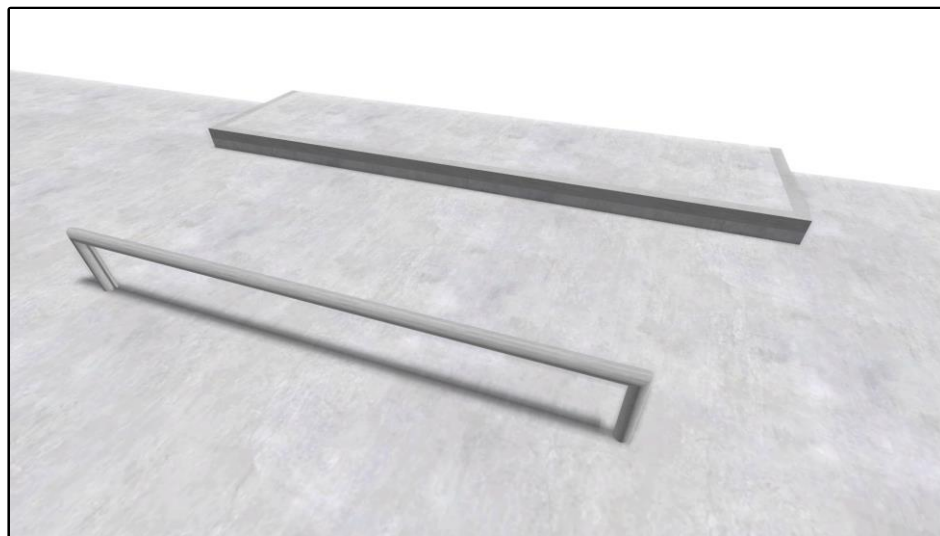


Manual pad and grind rail

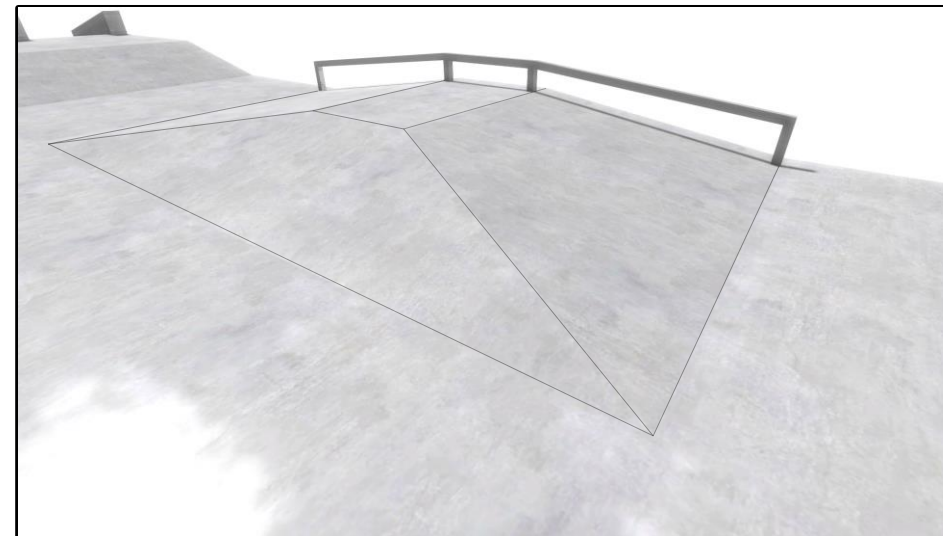


Pyramid with two way grind rail

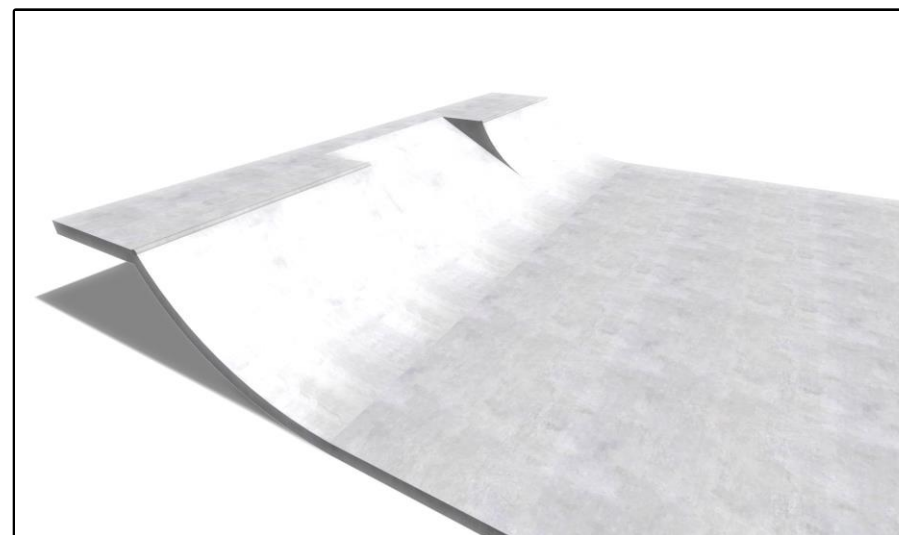

2 x Quarter Pipes and China Bank

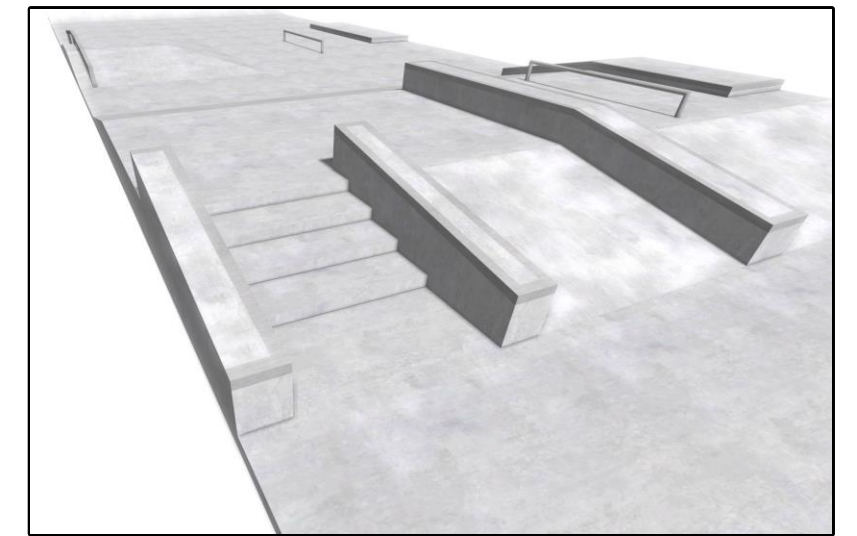

4 Stair Set with Hubba Ledges

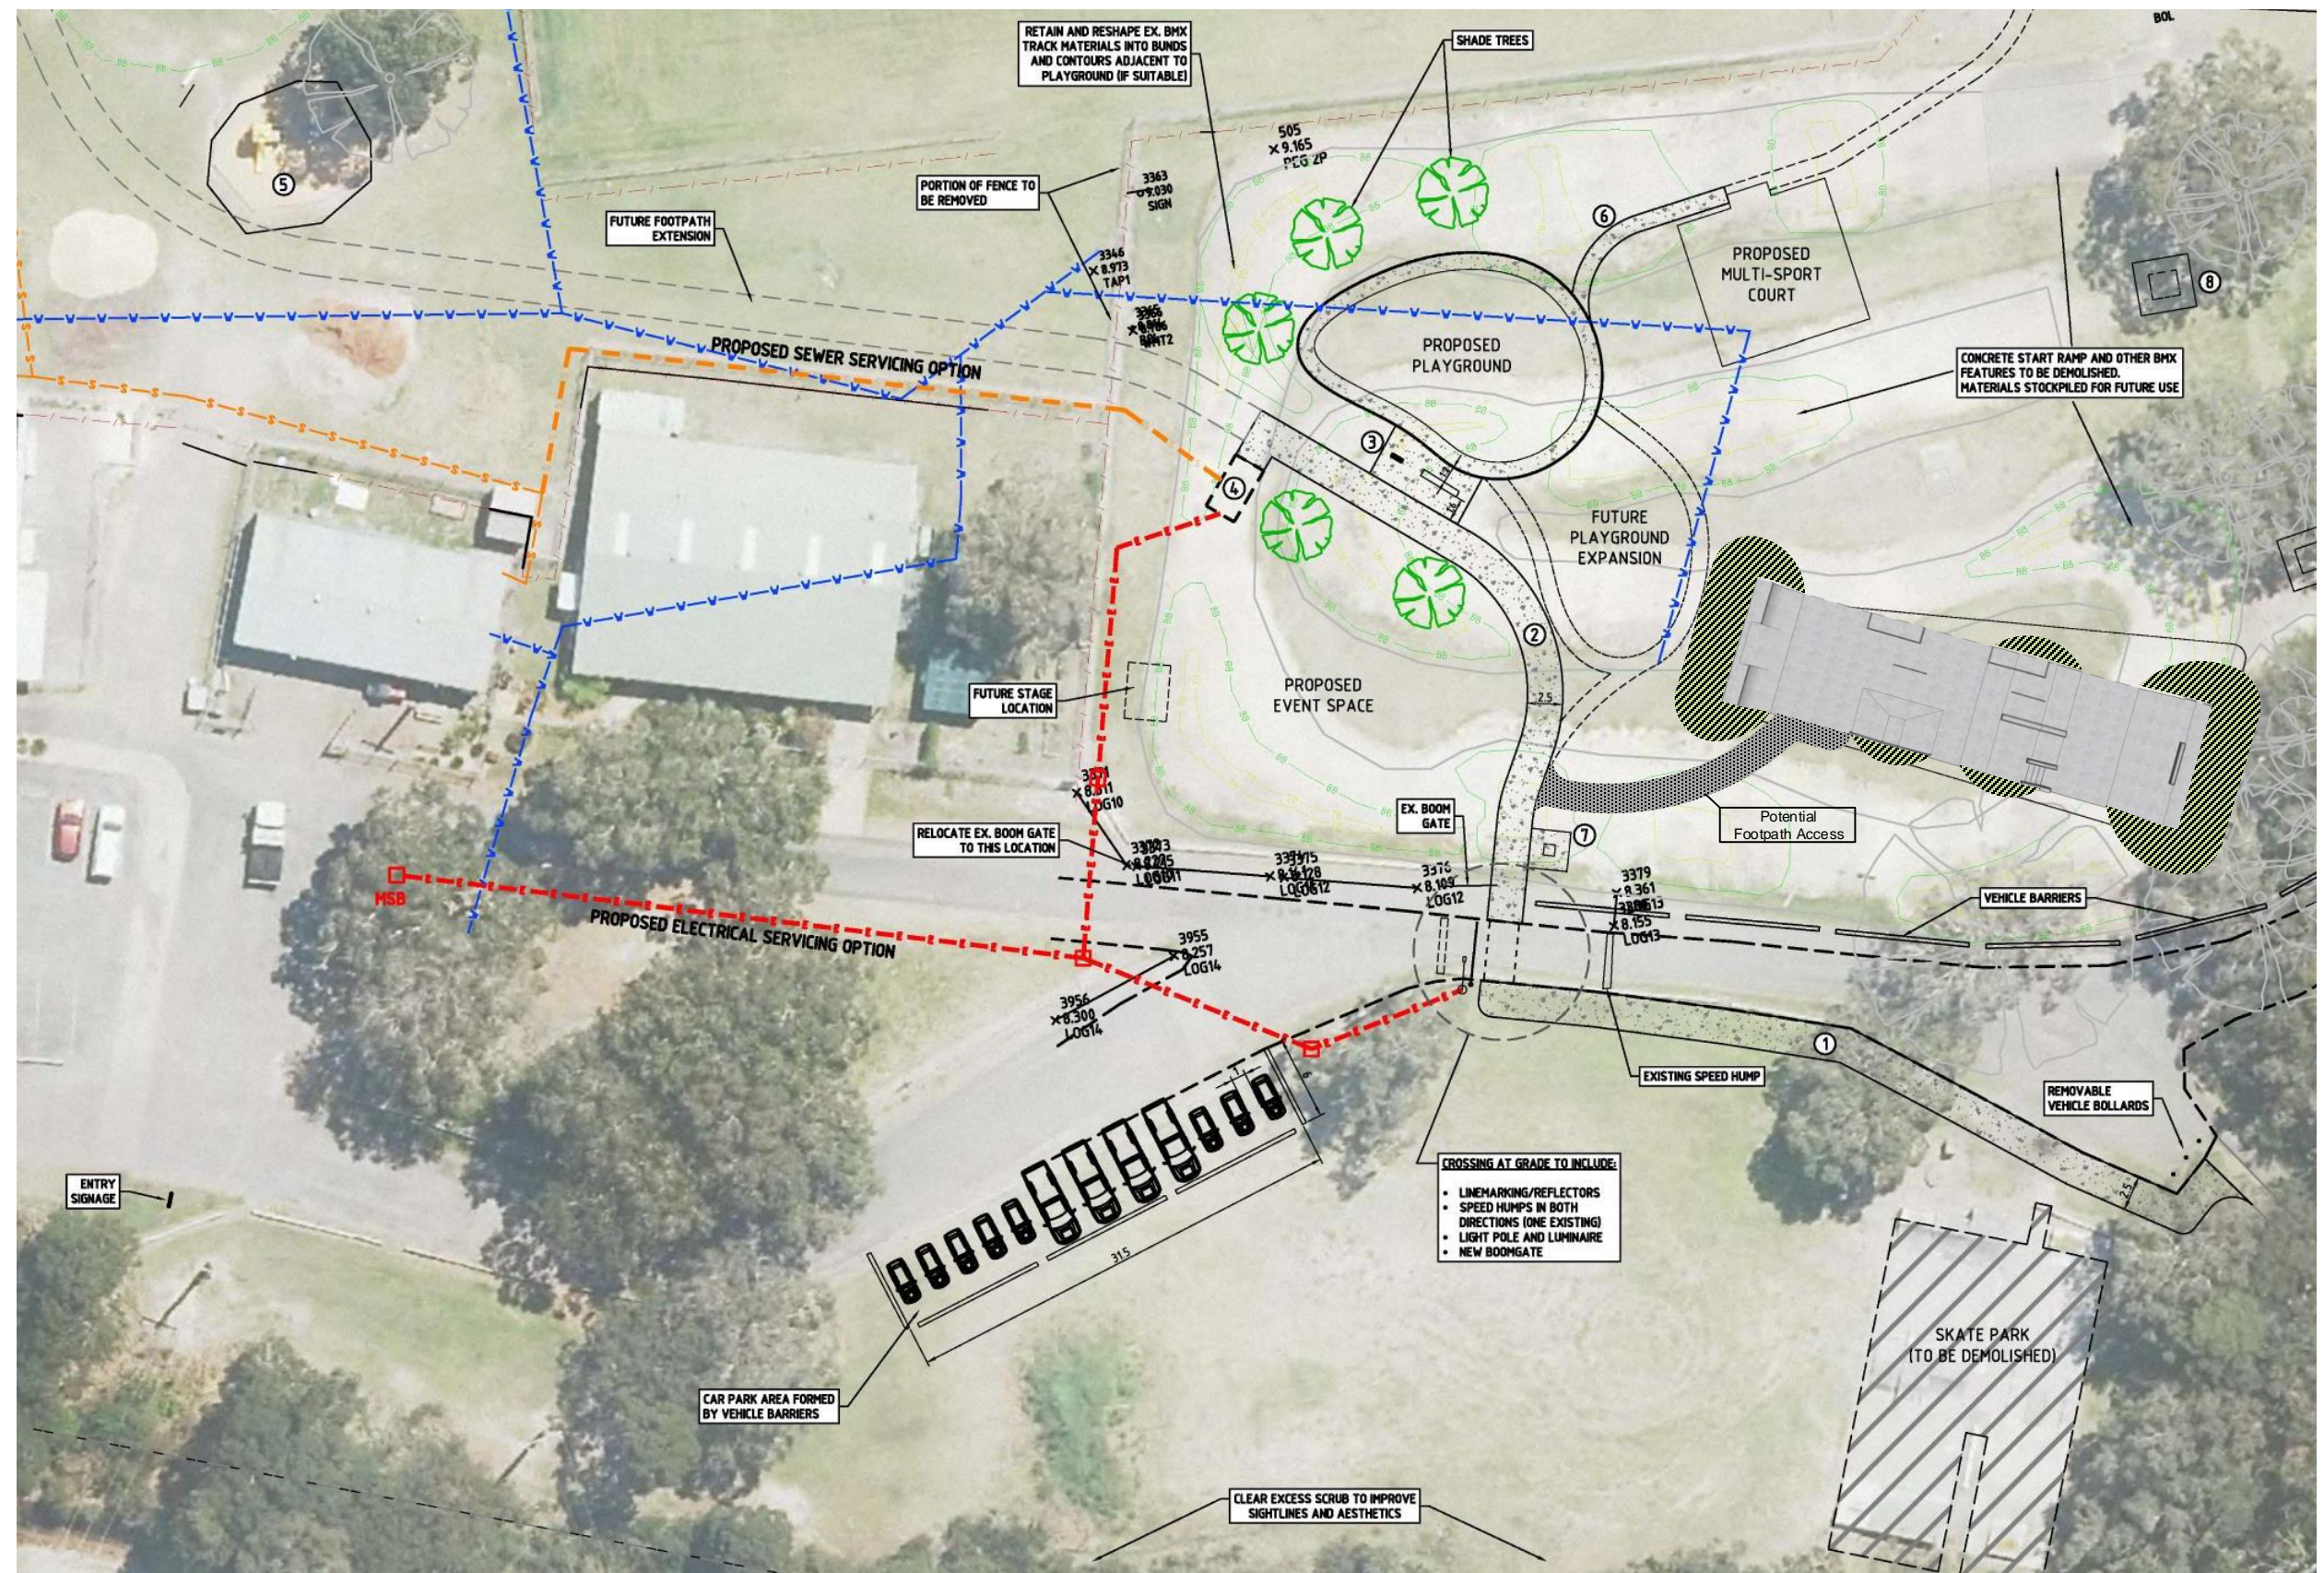

Tilligerry Skate Park Concept (street)

Scale 1:500 @A3
27 / 7 / 2021

The contents of this drawing and also the design features contained herein are subject to copyright law and may not be reproduced in any form with out prior written consent from the owners.
© Copyright Oasis Skate Parks

