


Sub Arterial Road - 4 Lane with median

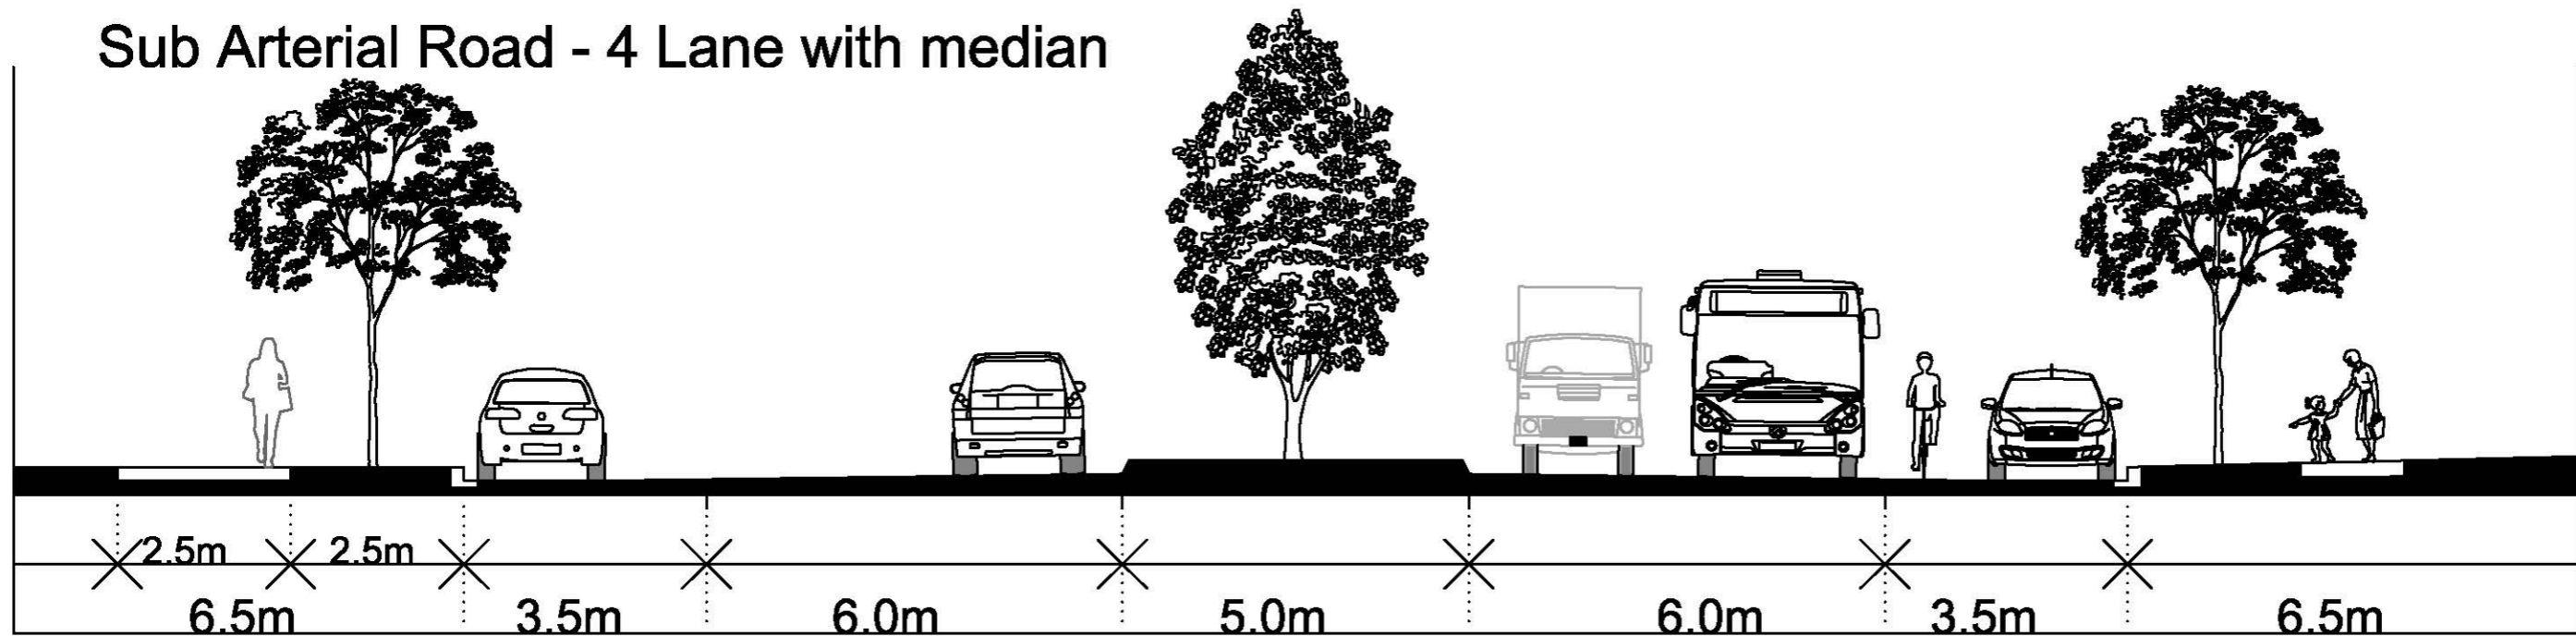

Minimum road reserve width - 37m