
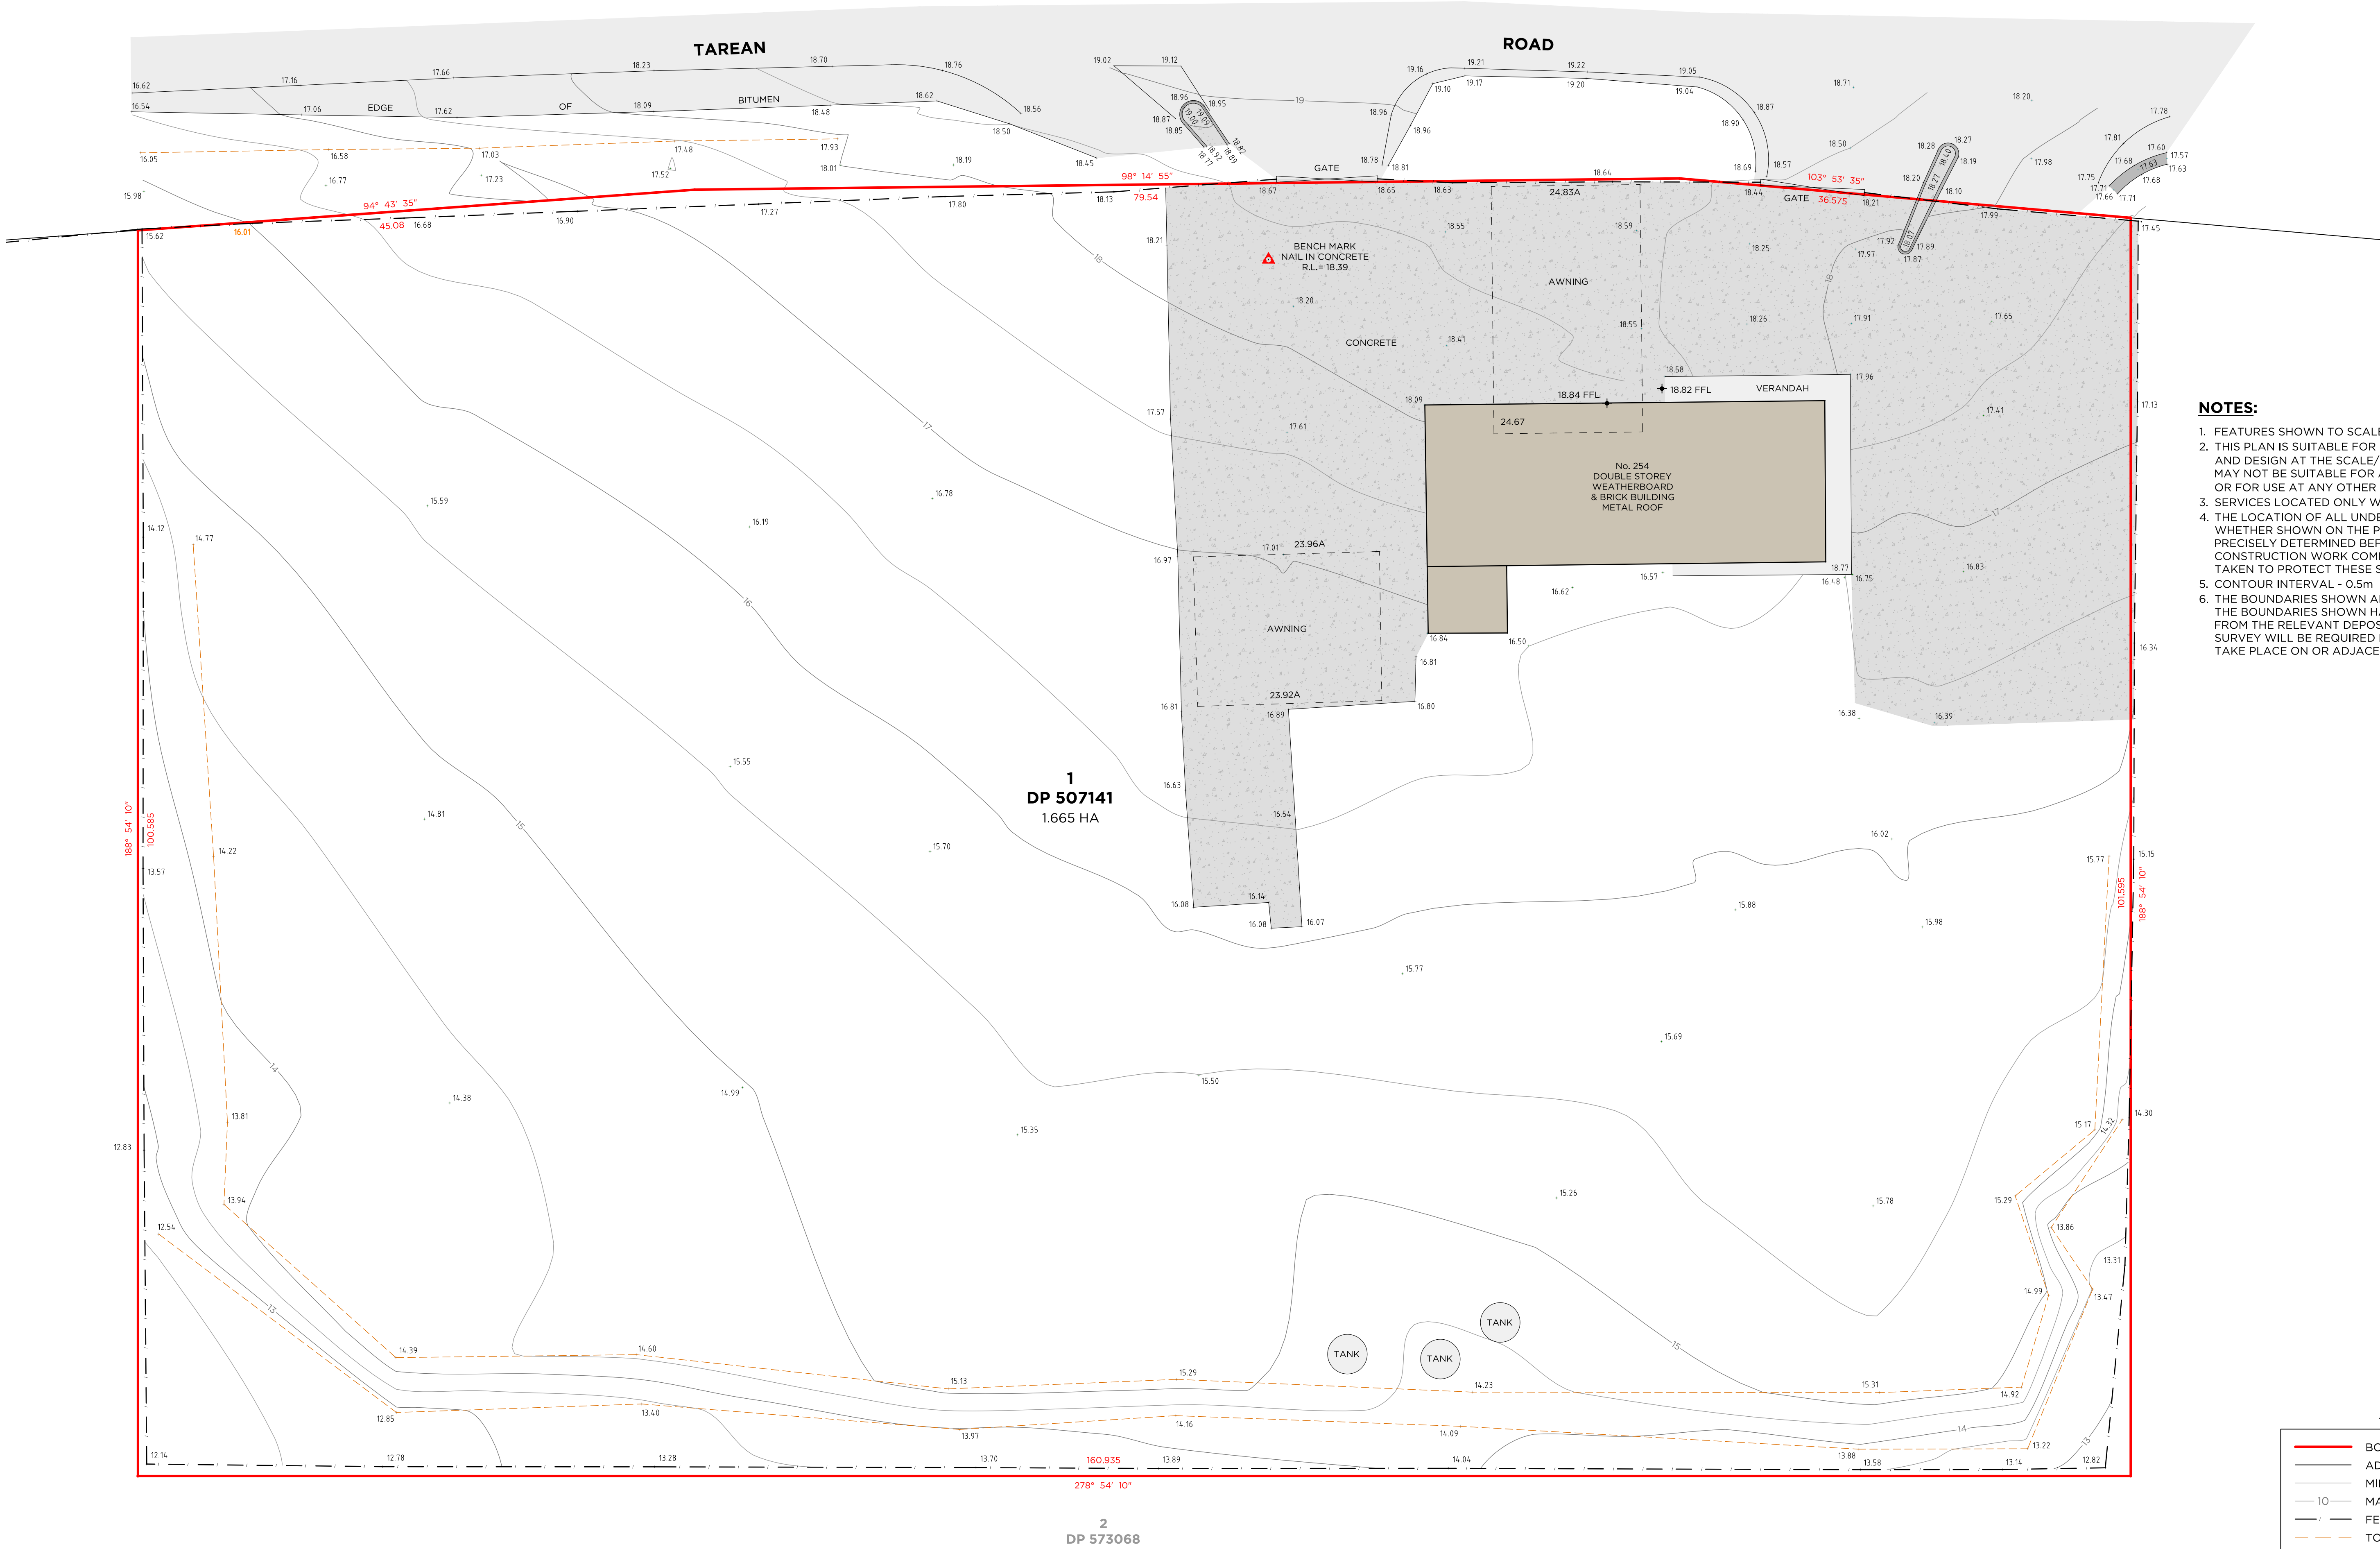


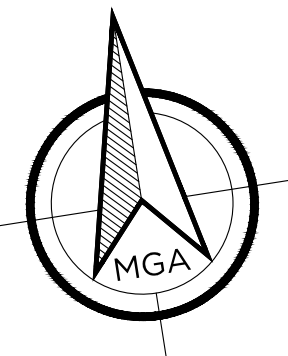

- NOTES:**
1. FEATURES SHOWN TO SCALE ACCURACY.
  2. THIS PLAN IS SUITABLE FOR DETAILED PLANNING AND DESIGN AT THE SCALE/S STATED. THE PLAN MAY NOT BE SUITABLE FOR ANY OTHER PURPOSE OR FOR USE AT ANY OTHER SCALE/S.
  3. SERVICES LOCATED ONLY WHERE VISIBLE.
  4. THE LOCATION OF ALL UNDERGROUND SERVICES WHETHER SHOWN ON THE PLAN OR NOT, SHOULD BE PRECISELY DETERMINED BEFORE ANY CONSTRUCTION WORK COMMENCES AND MEASURES TAKEN TO PROTECT THESE SERVICES FROM DAMAGE.
  5. CONTOUR INTERVAL - 0.5m
  6. THE BOUNDARIES SHOWN ARE APPROXIMATE ONLY. THE BOUNDARIES SHOWN HAVE BEEN COMPILED FROM THE RELEVANT DEPOSITED PLANS. FURTHER SURVEY WILL BE REQUIRED IF CONSTRUCTION IS TO TAKE PLACE ON OR ADJACENT TO THE BOUNDARIES.

**LEGEND**

- BOUNDARY LINE
- ADJACENT BOUNDARY
- MINOR CONTOUR LINE
- MAJOR CONTOUR LINE
- FENCE LINE
- TOP & TOE OF BANKS
- A - AWNING

| REV. | DATE     | AMENDMENT(S)   | SUR | DFT | CHK |
|------|----------|----------------|-----|-----|-----|
| A    | 02.12.21 | ORIGINAL ISSUE | MT  | JD  | LM  |
|      |          |                |     |     |     |
|      |          |                |     |     |     |
|      |          |                |     |     |     |

**DELFS LASCELLES**  
CONSULTING SURVEYORS  
260 MATLAND ROAD,  
MAYFIELD NSW 2304  
ABN: 28 164 260 100  
T: (02) 4964 4886  
E: admin@delacs.com.au  
delacs.com.au

**DETAIL SURVEY OF  
LOT 1 DP 507141**

SITE ADDRESS:  
254 TAREAN ROAD  
KARUAH  
CLIENT:  
[REDACTED]

CAD REF: 21888 - DET

POSITION DATUM: PM 15577  
ORIENTATION: MGA (GROUND)  
EASTING: 401 247.809  
NORTHING: 6 386 796.434  
CLASS: C  
HEIGHT DATUM: PM 15577  
CLASS: LC  
RL: 21.632 (AHD)  
ORDER: -  
DATE: 20.09.21

| SURVEYED     | DRAFTED   | CHECKED         |
|--------------|-----------|-----------------|
| <b>MT</b>    | <b>JD</b> | <b>LM</b>       |
| SCALE        | PAGE SIZE | DATE            |
| <b>1:250</b> | <b>A1</b> | <b>22.11.21</b> |
| SHEET        | REV.      | PROJECT No.     |
| <b>1</b>     | <b>A</b>  | <b>21888</b>    |